




1 Section A  
Scale: 1:50

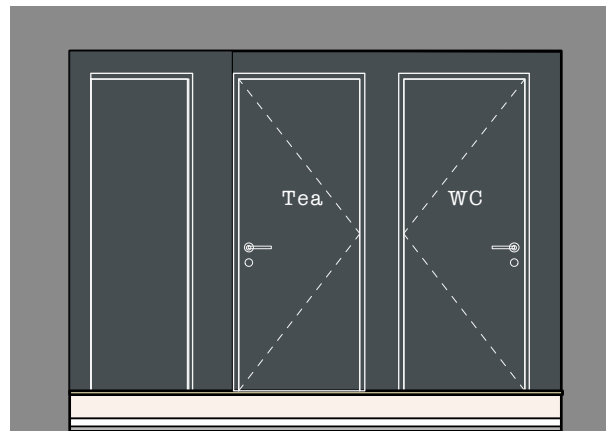

2 Section B  
Scale: 1:50

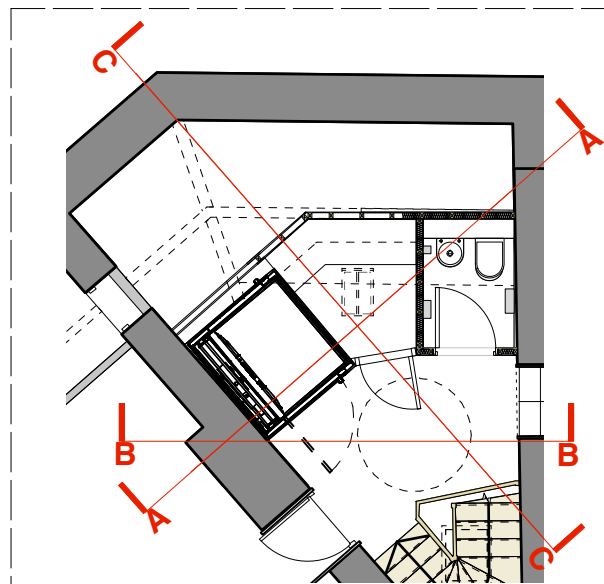

4 Second Floor Plan  
Scale: 1:100

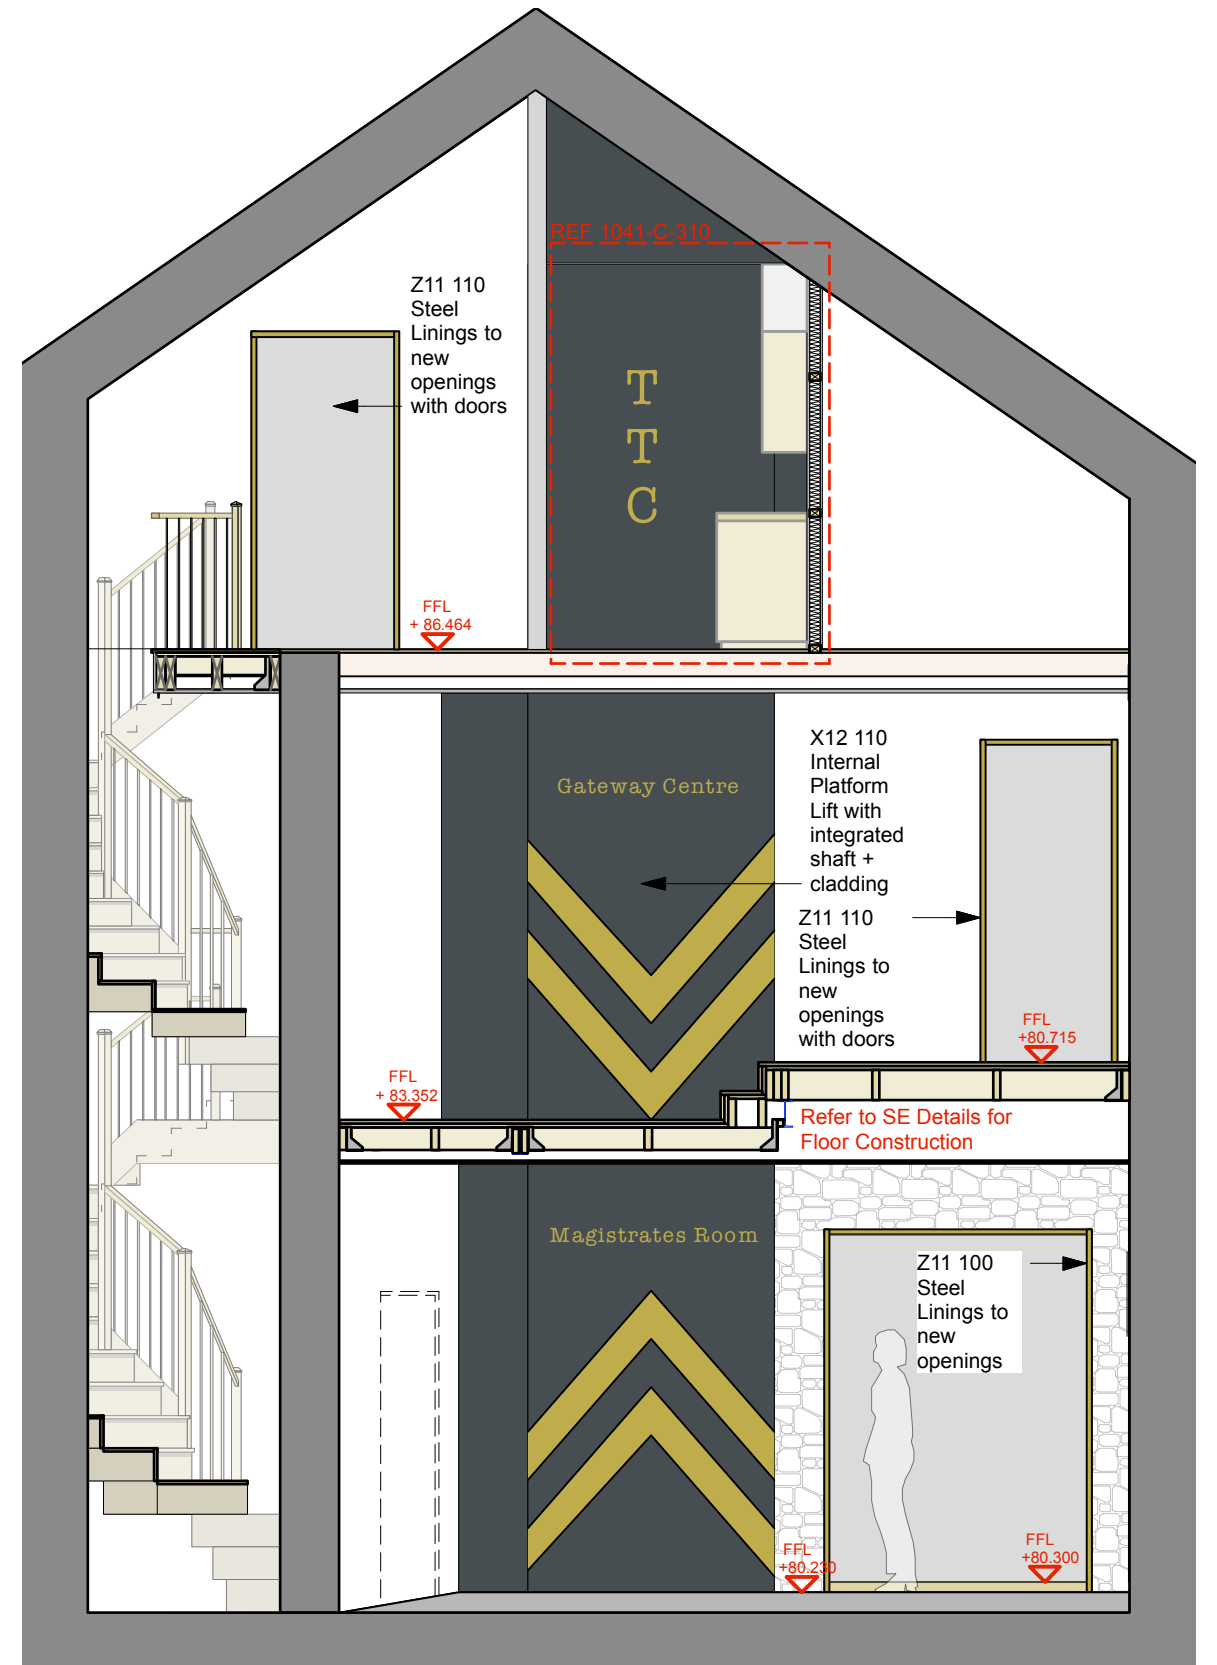

3 Section C  
Scale: 1:50

<p><b>general</b></p> <ul style="list-style-type: none"> <li>all drawings are copyright</li> <li>do not scale drawing</li> <li>report all discrepancies to project administrator</li> <li>all dimensions to be checked on site</li> </ul>	<p><b>key</b></p>	<p><b>notes</b></p> <p>Further Details of Finishes / Wall Floor / Ceiling Build-Ups on GA150-154.</p>	<p><b>rev</b></p> <p>T1: 14.03.19 - Levels Updated</p> <p><b>Stage 4 - TENDER</b></p>	<p><b>project:</b> Tavistock Guildhall &amp; Police Station</p> <p><b>date:</b> Dec 2018</p> <p><b>scale:</b> 1:50 @ A3</p> <p><b>drawing title:</b> Lift 1 Sections</p> <p><b>job no:</b> 1041</p> <p><b>drawing no:</b> C-349</p> <p><b>rev:</b> T1</p> <p><b>gillespie yunnie architects</b></p> <p>Lower Tweed Mill Shimmers Bridge Dartington Devon TQ9 6JB t 01803 860010 f 01803 864929 e info@gyarchitects.co.uk</p>
---	-------------------	---	---	--