


Trowtes House - Proposed rear flat roof section - 1:20 @ A3



Trowtes House - Existing Flat Roof

Existing Ventilation box to be investigated and removed in no longer deemed to be required. If needed to be retained, single ply to be dressed up and around.

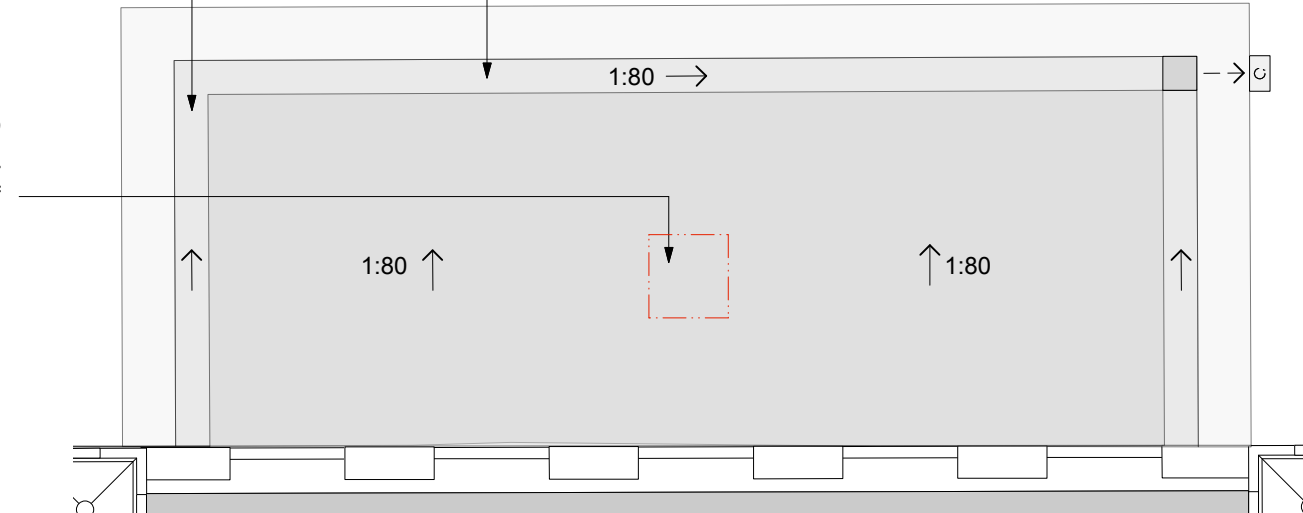

Trowtes House - Proposed Flat Roof Plan - 1:50 @ A3

<div>general</div> <div><ul style="list-style-type: none">all drawings are copyrightdo not scale drawingreport all discrepancies to project administratorall dimensions to be checked on site</div>	<div>key</div> <div></div>	<div>notes</div> <div><div>a. These details are for Tender purposes only and not for construction</div><div>b. All leadwork to be in accordance with Lead Sheet Association recommended details</div></div> <div><div>Note:</div><div>Alterations and upgrades to existing fabric detailed on demolition plans, details and specification</div></div>	<div>rev</div> <div><div>Stage 4 - TENDER ISSUE</div></div>	<table><tr><td>project: Tavistock Guildhall & Police Station</td><td>date: Jan 2019</td><td>scale: 1:20 @ A3</td><td>drawn:</td></tr><tr><td>drawing title: TTC - Typical Flat Roof Details 3</td><td>job no: 1041</td><td>drawing no: C - 552</td><td>rev: -</td></tr><tr><td colspan="4">gillespie yunnie architects</td></tr><tr><td colspan="4">Lower Tweed Mill Shimmers Bridge Dartington Devon TQ9 6JB t 01803 860010 f 01803 864929 e info@gyarchitects.co.uk</td></tr></table>	project: Tavistock Guildhall & Police Station	date: Jan 2019	scale: 1:20 @ A3	drawn:	drawing title: TTC - Typical Flat Roof Details 3	job no: 1041	drawing no: C - 552	rev: -	gillespie yunnie architects				Lower Tweed Mill Shimmers Bridge Dartington Devon TQ9 6JB t 01803 860010 f 01803 864929 e info@gyarchitects.co.uk			
project: Tavistock Guildhall & Police Station	date: Jan 2019	scale: 1:20 @ A3	drawn:																	
drawing title: TTC - Typical Flat Roof Details 3	job no: 1041	drawing no: C - 552	rev: -																	
gillespie yunnie architects																				
Lower Tweed Mill Shimmers Bridge Dartington Devon TQ9 6JB t 01803 860010 f 01803 864929 e info@gyarchitects.co.uk																				