



tavistock guildhall **ground / lwr. grd as existing - 1:100 @ A1**



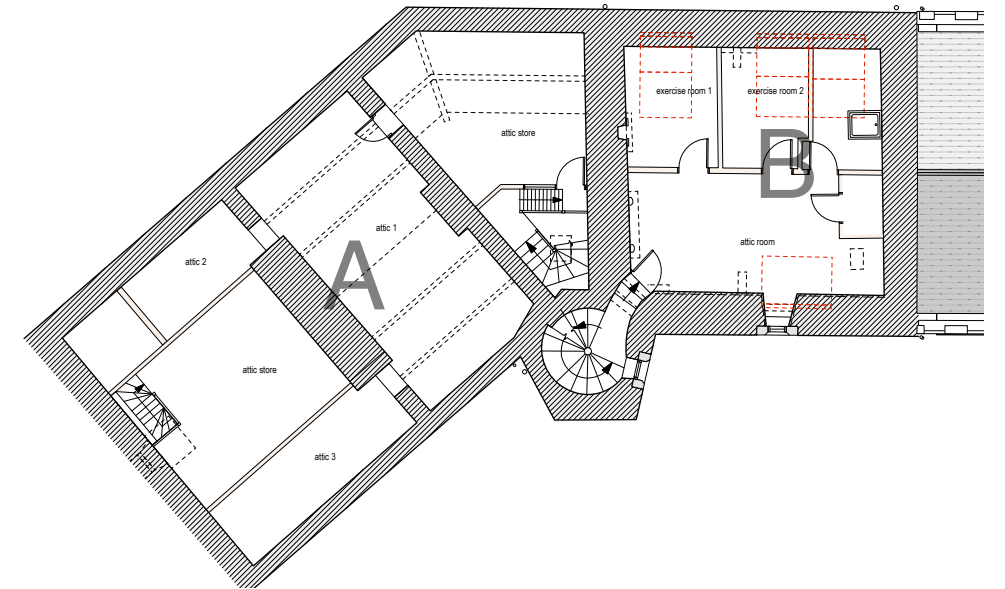


tavistock guildhall **second floor as existing - 1:100 @ A1**

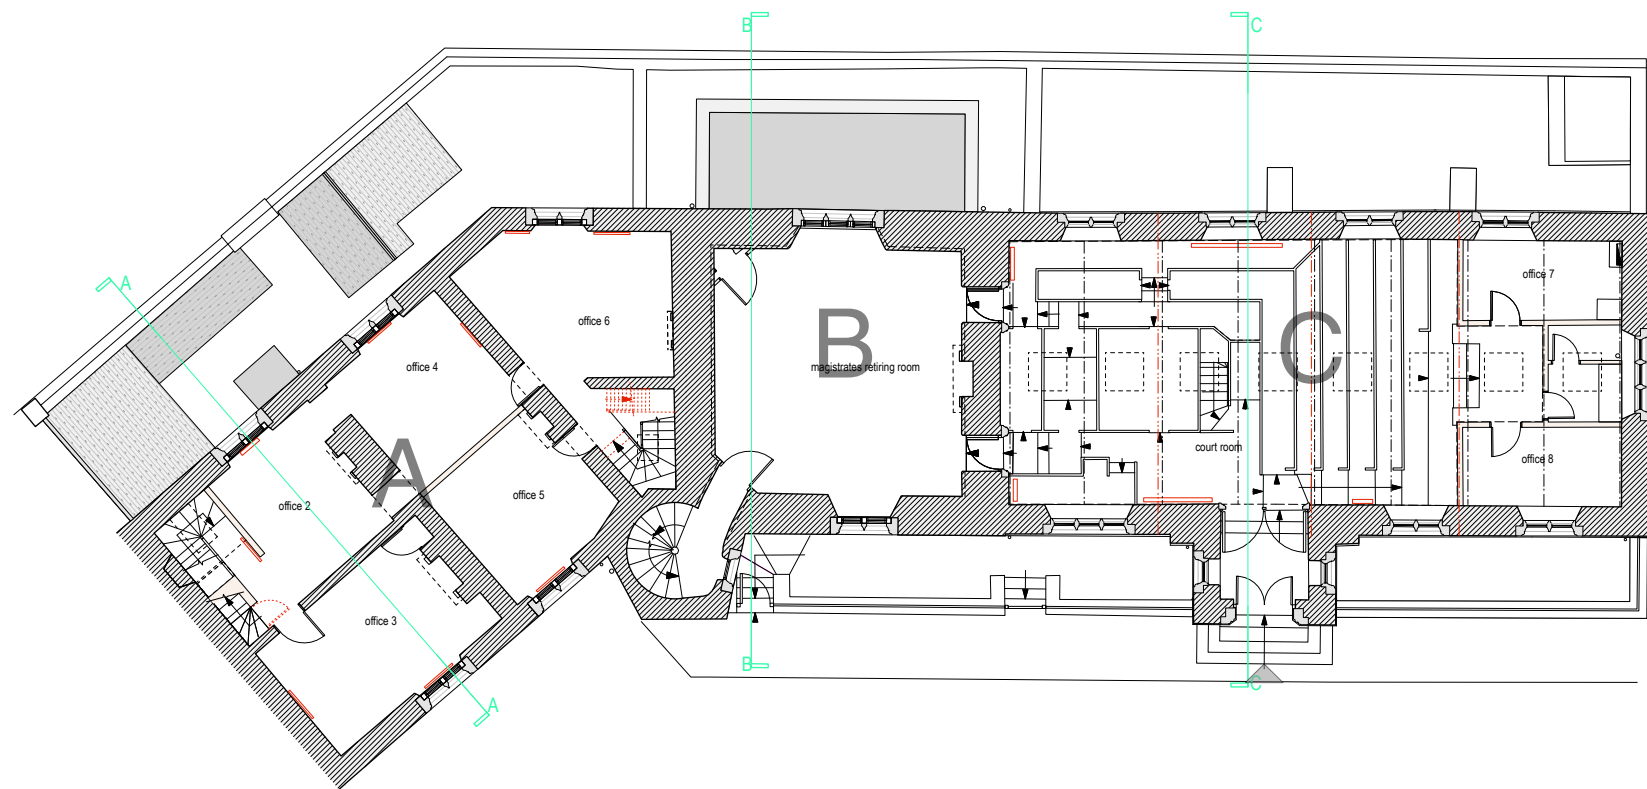

tavistock guildhall **first floor as Existing - 1:100 @ A1**

**key:**

- A** - Zone A: 'The Police Station'
- B** - Zone B: 'Trowtes House'
- C** - Zone C: 'The Courtroom and Cells'
-  - existing masonry
-  - existing 20th century partition

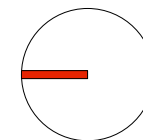

<p><b>general</b></p> <ul style="list-style-type: none"> <li>• all drawings are copyright</li> <li>• do not scale drawing</li> <li>• report all discrepancies to project administrator</li> <li>• all dimensions to be checked on site</li> </ul>	<p><b>key</b></p>	<p><b>notes</b></p> <p><b>Stage 4 - Tender</b></p>	<p><b>rev</b></p> <p>--- --</p>	<table border="1"> <tr> <td>project: <b>Tavistock Guildhall and Police Station</b></td> <td>date: May 2012</td> <td>scale: 1:100 @ A1 1:200 @ A3</td> <td>drawn: jf</td> </tr> <tr> <td>drawing title: <b>Floor Plans - All Levels as Existing</b></td> <td>job no: <b>1041</b></td> <td>drawing no: <b>GA-005</b></td> <td>rev: -</td> </tr> <tr> <td colspan="4" style="text-align: center;"><b>gillespie yunnie architects</b></td> </tr> </table>	project: <b>Tavistock Guildhall and Police Station</b>	date: May 2012	scale: 1:100 @ A1 1:200 @ A3	drawn: jf	drawing title: <b>Floor Plans - All Levels as Existing</b>	job no: <b>1041</b>	drawing no: <b>GA-005</b>	rev: -	<b>gillespie yunnie architects</b>			
project: <b>Tavistock Guildhall and Police Station</b>	date: May 2012	scale: 1:100 @ A1 1:200 @ A3	drawn: jf													
drawing title: <b>Floor Plans - All Levels as Existing</b>	job no: <b>1041</b>	drawing no: <b>GA-005</b>	rev: -													
<b>gillespie yunnie architects</b>																