



tavistock guildhall **trowtes house side elevation** as existing



tavistock guildhall **river / market east elevation** as existing - 1:100 @ A1

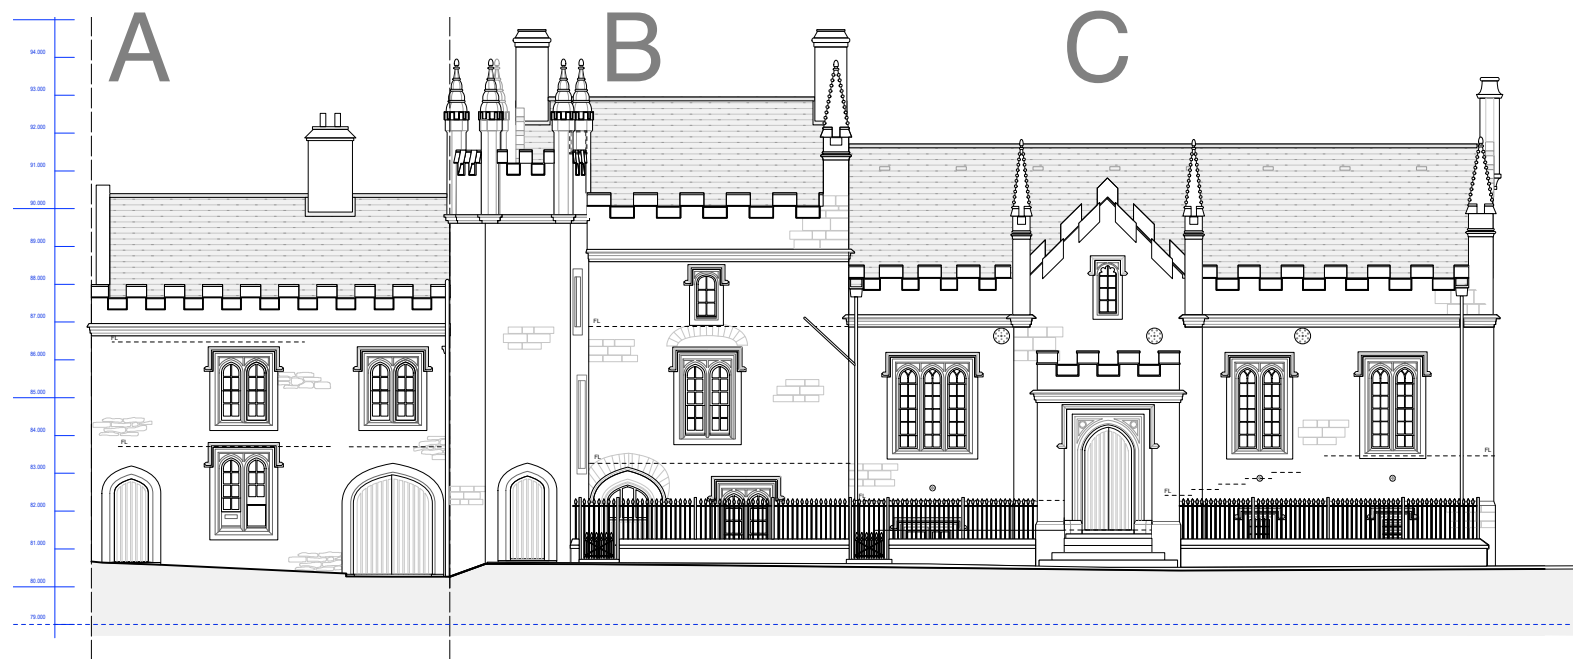

tavistock guildhall **guildhall square west elevation** as existing - 1:100 @ A1

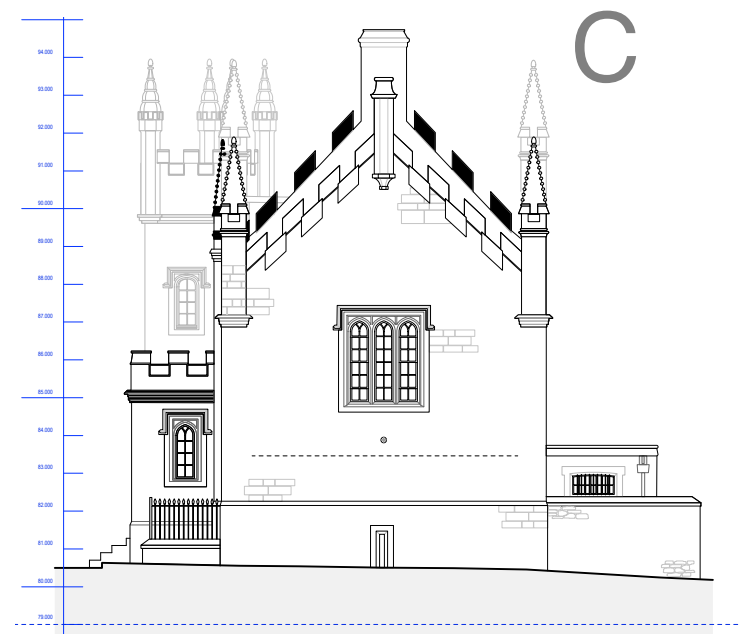

tavistock guildhall **gable end south elevation** as existing - 1:100 @ A1

key:

- A** - Zone A: 'The Police Station'
- B** - Zone B: 'Trowtes House'
- C** - Zone C: 'The Courtroom and Cells'

<p>general</p> <ul style="list-style-type: none"> • all drawings are copyright • do not scale drawing • report all discrepancies to project administrator • all dimensions to be checked on site 	<p>key</p>	<p>notes</p> <p style="color: red;">Stage 4 - Tender</p>	<p>rev</p> <p>--- --</p>	<table border="1"> <tr> <td>project: Tavistock Guildhall and Police Station</td> <td>date: May 2012</td> <td>scale: 1:100 @ A1 1:200 @ A3</td> <td>drawn: jf</td> </tr> <tr> <td>drawing title: Elevations - As Existing</td> <td>job no: 1041</td> <td>drawing no: GA-020</td> <td>rev: -</td> </tr> <tr> <td colspan="4" style="text-align: center;">gillespie yunnie architects</td> </tr> </table>	project: Tavistock Guildhall and Police Station	date: May 2012	scale: 1:100 @ A1 1:200 @ A3	drawn: jf	drawing title: Elevations - As Existing	job no: 1041	drawing no: GA-020	rev: -	gillespie yunnie architects			
project: Tavistock Guildhall and Police Station	date: May 2012	scale: 1:100 @ A1 1:200 @ A3	drawn: jf													
drawing title: Elevations - As Existing	job no: 1041	drawing no: GA-020	rev: -													
gillespie yunnie architects																