


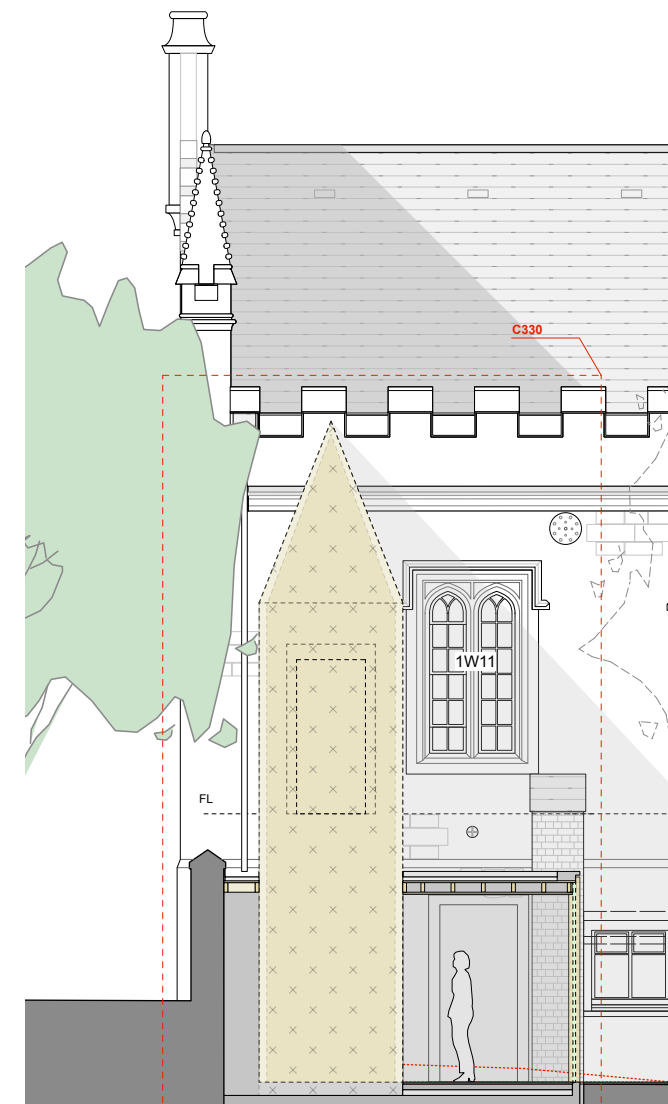

tavistock guildhall **TTC: south elevation** - as proposed



tavistock guildhall **river / market east elevation** as proposed

<p>general</p> <ul style="list-style-type: none"> • all drawings are copyright • do not scale drawing • report all discrepancies to project administrator • all dimensions to be checked on site 	<p>key</p>	<p>notes</p> <p>Stage 4 - TENDER</p> <ul style="list-style-type: none"> • All dimensions are based upon survey information supplied by others. All dimensions to be confirmed on site prior to construction. GYA take no responsibility for issues arising from inaccuracies in survey data. • This drawing is not intended for construction purposes. • Copyright to remain Gillespie Yunnie Architects Ltd. 	<p>rev</p> <p>---:---:---</p>	<table border="1"> <tr> <td>project: Tavistock Guildhall and Police Station</td> <td>date: Oct 2018</td> <td>scale: 1:50 @ A1 1:100 @ A3</td> <td>drawn: jf</td> </tr> <tr> <td>drawing title: Proposed: South and River Elev.</td> <td>job no: 1041</td> <td>drawing no: GA-124</td> <td>rev: -</td> </tr> <tr> <td colspan="4">gillespie yunnie architects</td> </tr> <tr> <td colspan="4">Lower Tweed Mill Shimmers Bridge Dartington Devon TQ9 6JB t 01803 860010 f 01803 864929 e info@gyarchitects.co.uk</td> </tr> </table>	project: Tavistock Guildhall and Police Station	date: Oct 2018	scale: 1:50 @ A1 1:100 @ A3	drawn: jf	drawing title: Proposed: South and River Elev.	job no: 1041	drawing no: GA-124	rev: -	gillespie yunnie architects				Lower Tweed Mill Shimmers Bridge Dartington Devon TQ9 6JB t 01803 860010 f 01803 864929 e info@gyarchitects.co.uk			
project: Tavistock Guildhall and Police Station	date: Oct 2018	scale: 1:50 @ A1 1:100 @ A3	drawn: jf																	
drawing title: Proposed: South and River Elev.	job no: 1041	drawing no: GA-124	rev: -																	
gillespie yunnie architects																				
Lower Tweed Mill Shimmers Bridge Dartington Devon TQ9 6JB t 01803 860010 f 01803 864929 e info@gyarchitects.co.uk																				