




key:

-  - existing masonry
-  - infill inserted

FOR ROOF DETAIL PLEASE REFER TO GA216 - Fabric Repair Roof Plan

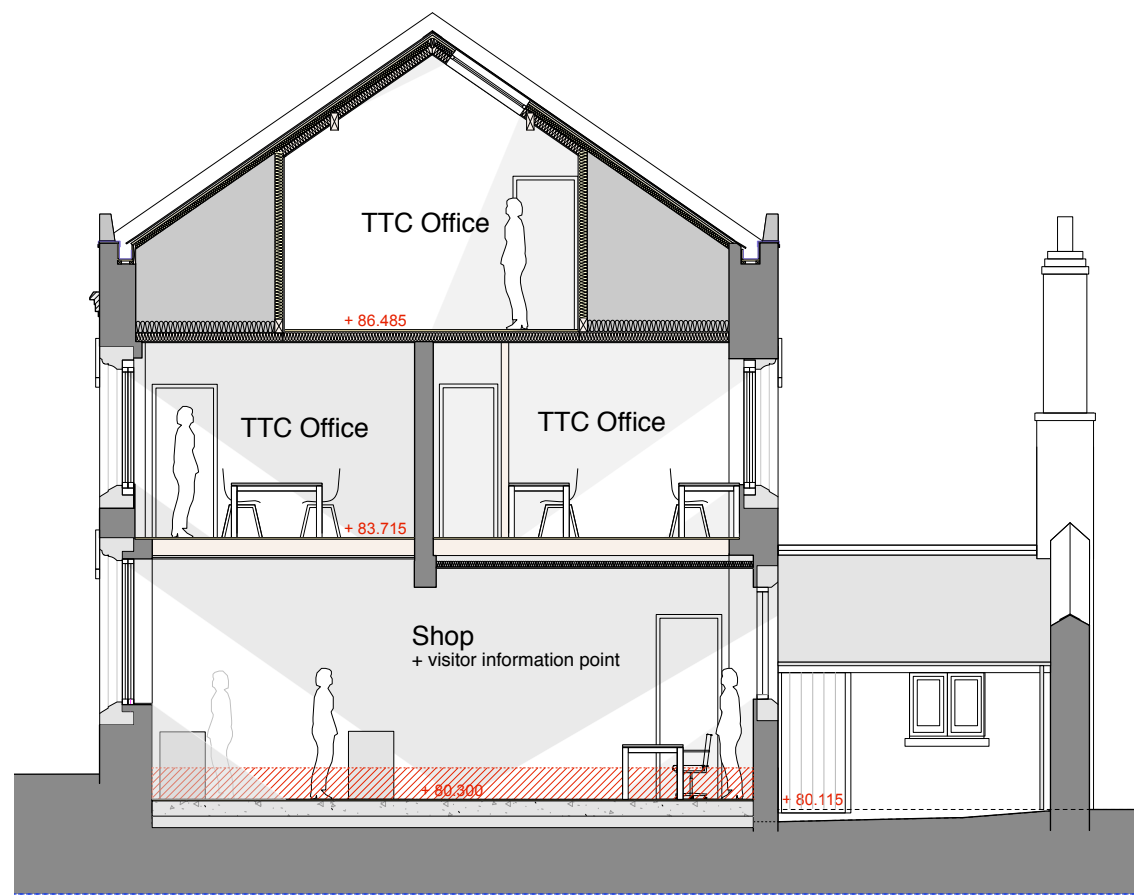

tavistock guildhall TTC: section a-a - police station as proposed

Note: Suspended timber floor in 'Shop' removed and replaced with ground bearing floor to create level threshold with Gateway entrance area. New floor built on top of assumed ground level.



tavistock guildhall TTC: section b-b - 'trowtes house' as proposed

Note: Suspended timber ground floor built on top of existing suspended timber floor subject to SE approval.

<p>general</p> <ul style="list-style-type: none"> • all drawings are copyright • do not scale drawing • report all discrepancies to project administrator • all dimensions to be checked on site 	<p>key</p>	<p>notes</p> <p>Stage 4 - TENDER</p> <ul style="list-style-type: none"> • All dimensions are based upon survey information supplied by others. All dimensions to be confirmed on site prior to construction. GYA take no responsibility for issues arising from inaccuracies in survey data. • This drawing is not intended for construction purposes. • Copyright to remain Gillespie Yunnie Architects Ltd. 	<p>rev</p> <p>T1: 14.03.19 - Floor Levels added + General Notes removed to avoid duplication</p>	<table border="1"> <tr> <td>project: Tavistock Guildhall and Police Station</td> <td>date: Oct 2018</td> <td>scale: 1:50 @ A1 1:100 @ A3</td> <td>drawn: jf</td> </tr> <tr> <td>drawing title: Proposed Sections a-a / b-b</td> <td>job no: 1041</td> <td>drawing no: GA-130</td> <td>rev: T1</td> </tr> <tr> <td colspan="4" style="text-align: center;">gillespie yunnie architects</td> </tr> <tr> <td colspan="4" style="text-align: center; font-size: small;">Lower Tweed Mill Shiners Bridge Dartington Devon TQ9 6JB t 01803 860010 f 01803 864929 e info@gyarchitects.co.uk</td> </tr> </table>	project: Tavistock Guildhall and Police Station	date: Oct 2018	scale: 1:50 @ A1 1:100 @ A3	drawn: jf	drawing title: Proposed Sections a-a / b-b	job no: 1041	drawing no: GA-130	rev: T1	gillespie yunnie architects				Lower Tweed Mill Shiners Bridge Dartington Devon TQ9 6JB t 01803 860010 f 01803 864929 e info@gyarchitects.co.uk			
project: Tavistock Guildhall and Police Station	date: Oct 2018	scale: 1:50 @ A1 1:100 @ A3	drawn: jf																	
drawing title: Proposed Sections a-a / b-b	job no: 1041	drawing no: GA-130	rev: T1																	
gillespie yunnie architects																				
Lower Tweed Mill Shiners Bridge Dartington Devon TQ9 6JB t 01803 860010 f 01803 864929 e info@gyarchitects.co.uk																				