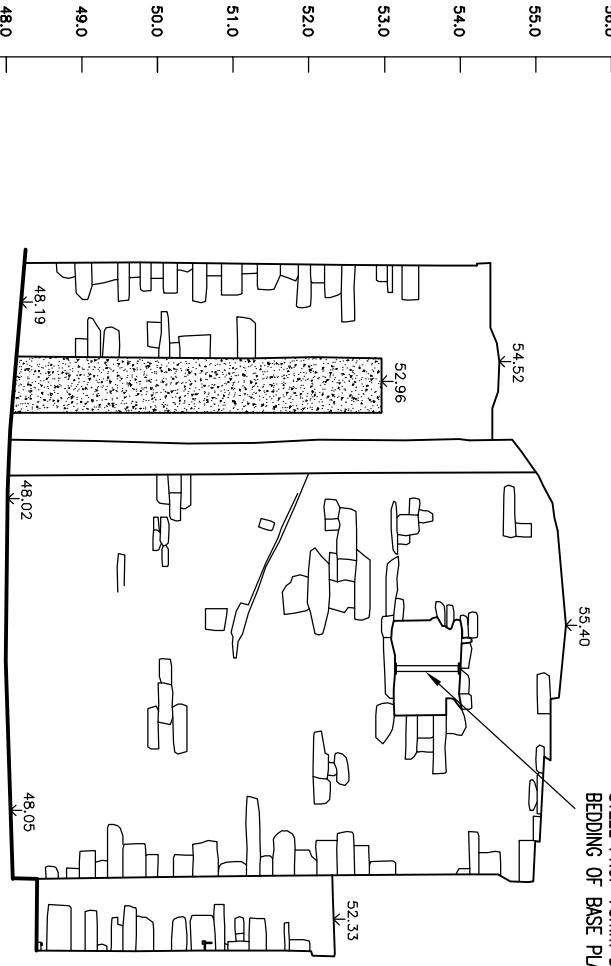
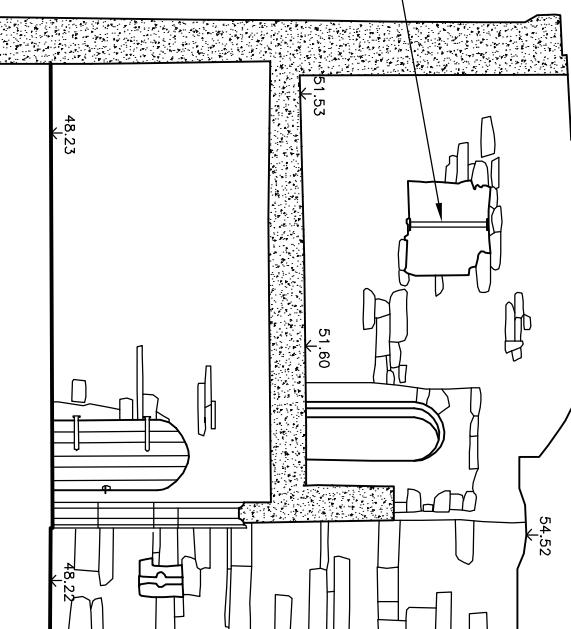
SOUTH EAST ELEVATION  
SCALE 1:50INTERNAL SOUTH EAST ELEVATION  
SCALE 1:50INTERNAL NORTH EAST ELEVATION  
SCALE 1:50INTERNAL NORTH WEST ELEVATION  
SCALE 1:50ISSUE  
Project No. WE04468  
Drawing No. S 100  
Drawing Status  
Drawn RN  
Checked  
Sheet Size A3ISSUE  
Project No. WE04468  
Drawing No. S 100  
Drawing Status  
Drawn RN  
Checked  
Sheet Size A3**CDM RESIDUAL RISKS**

The work shown on this drawing is both familiar to the designers and routinely safely built in similar circumstances by competent contractors.

Risks are not considered significant.

Relevant data is included in the Pre-Construction Information Pack  
Signed: ... Date: ....

DO NOT SCALE THIS DRAWING FOR CONSTRUCTION PURPOSES.

CONTRACTOR TO CHECK ALL DIMENSIONS AND REPORT ALL ERRORS AND OMISSIONS TO THE ENGINEER

Risks

Relevant data is included in the Pre-Construction Information Pack

Sign: ... Date: ....