
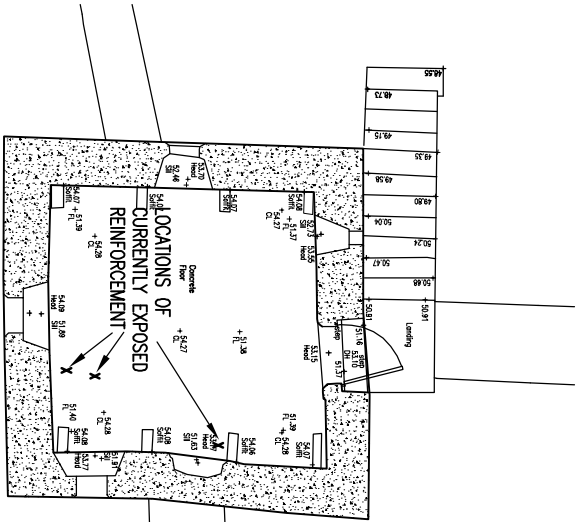


GROUND FLOOR PLAN  
SCALE 1:50

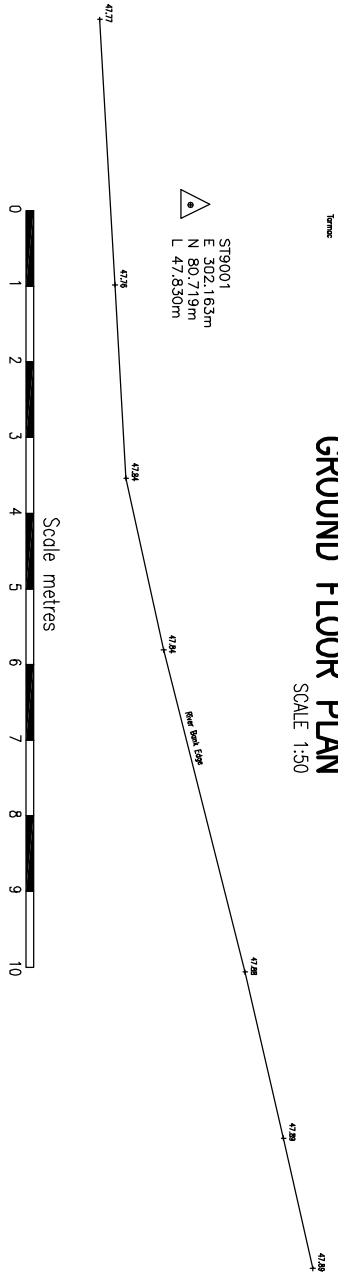

FIRST FLOOR PLAN  
SCALE 1:50

REPAIR OF UNDERSIDE OF CONCRETE ROOF:  
o) APART FROM THE OBVIOUS AREAS OF EXPOSED REINFORCEMENT AS NOTED, THE SOFTIT AREA NEEDS TO BE THOROUGHLY CHECKED OVER WITH A COVER METER TO IDENTIFY THE LOCATION AND DEPTH OF COVER. CAREFULLY CHECK ALL OVER WITH A SCHMIDT IMPACT HAMMER TO ENSURE THERE ARE NO OTHER POTENTIALY WEAK AREAS. WHERE THE REINFORCEMENT IS EXPOSED THE CONCRETE SHOULD BE REMOVED TO EXPOSE THE TOP AND CREATE A GAP TO ALLOW THE APPLICATION OF: ELEXCRETE REINFORCEMENT PROTECTOR 841 THE CONCRETE REPAIR TO BE WITH ELEXCRETE MONOLITE CR2 LIGHTWEIGHT THIXOTROPIC CEMENT MORTAR. PRODUCTS AVAILABLE FROM – SIG CONSTRUCTION ACCESSORIES, PLYMOUTH, TEL: 01752 675400

#### CDM RESIDUAL RISKS

The work shown on this drawing is both familiar to the designers and routinely safely built in similar circumstances by competent contractors.

Risks are not considered significant.

Relevant data is included in the Pre-Construction Information Pack

Signed: .. Date: .....

DO NOT SCALE THIS DRAWING FOR CONSTRUCTION PURPOSES.

CONTRACTOR TO CHECK ALL DIMENSIONS AND REPORT ALL ERRORS AND OMISSIONS TO THE ENGINEER

Rev	Detail	By	Chk	Date
-	.....	..	..	.....
Revisions				

clarkebond

MULTIDISCIPLINARY ENGINEERING CONSULTANTS  
GF Suite, Bickleigh House,  
Park Five Business Centre,  
Sowton, Exeter EX2 7HU  
tel +44 (0) 1392 369098  
fax +44 (0) 1392 369100  
e-mail exeter@clarkebond.com  
web www.clarkebond.com  
Bristol Exeter London

Client  
TAVISTOCK TOWN COUNCIL

Project  
TAVISTOCK ABBEY  
TAVISTOCK  
DEVON

Drawing Title  
THE STILL HOUSE TOWER  
– STRUCTURAL REPAIRS

Drawing Status  
ISSUE

Project No.	Discipline	Drawing No.
WE04468	S	100
Scale	Date	Revision
1:100	FEB 17	
Drawn	Checked	Sheet Size
RN		A3