





NOTES

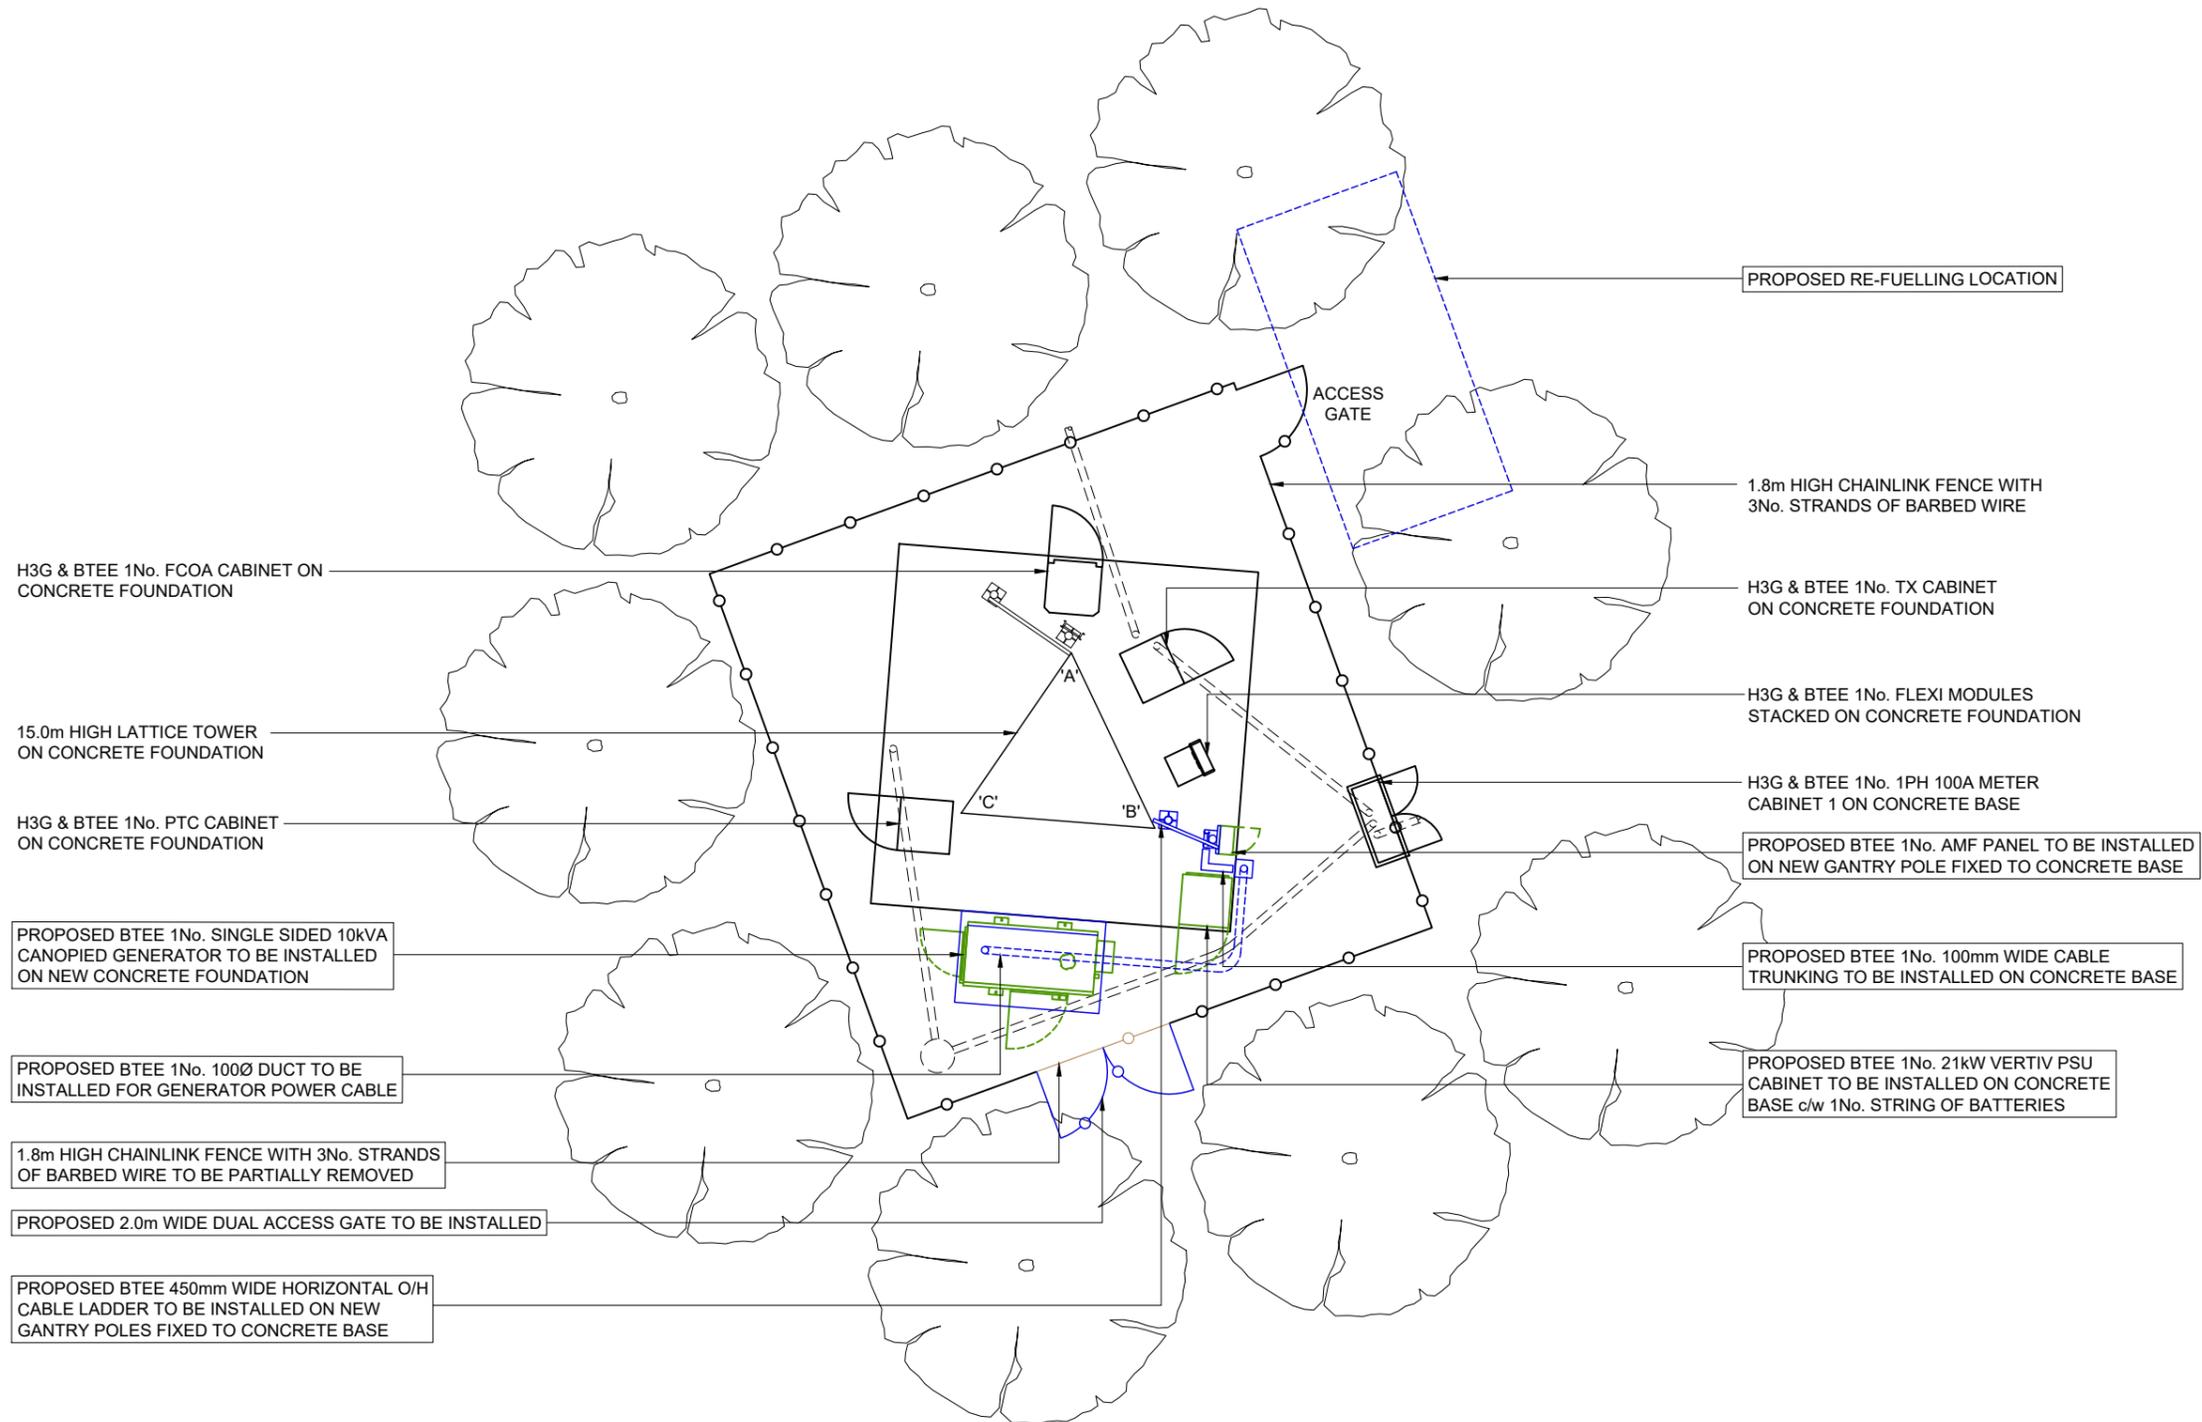

SITE PLAN

 

FEINT DETAILS INDICATE LOCATIONS RESERVED FOR OTHER PROPOSALS WHICH MAY BE THE SUBJECT OF SEPARATE APPLICATIONS

PROJECT	COL.MOD.UK.0009562			
MBNL ID.	WDE021			
BTEE ID.	12701			
H3G ID.	PL0229			
COL.MOD.UK.0009562				
2	PLANNING	12-02-26	WHP	WHP
1	N/A	12/08/22	MCD	MCD
1	MASTER CREATION			
ISS	REVISION	DATE	DRN	APP

cellnex
driving telecom connectivity
CELLNEX UK
R+, 4TH FLOOR, 2 BLAGRAVE STREET, READING, RG1 1AZ
Tel: 020 4526 8553


SITE No **UK-DV-007185**
TAVISTOCK OLD EXETER ROAD
WILMINSTONE QUARRY
WILMINSTONE INDUSTRIAL ESTAT
TAVISTOCK
DEVON
PL19 0FD
NGR **SX 49092 75429**
OS GRID **249092 075429**

TITLE	SITE PLAN PROPOSED H3G & BTEE LTD		
SCALE	1:100		
DRAWN	MCD	10/08/22	
APPROVED	WHP	12-02-26	

DRG No.	Sheet 1 of 1	Rev
UK-DV-007185-02-100-MD002		2

NOTES

H3G & BTEE 2No. JAYBEAM WT8565-19-AAG ANTENNAS AT 16.5m MEAN, BEARINGS 60° & 180° E.T.N. I.D. No's. EQU900209305 & EQU900209306

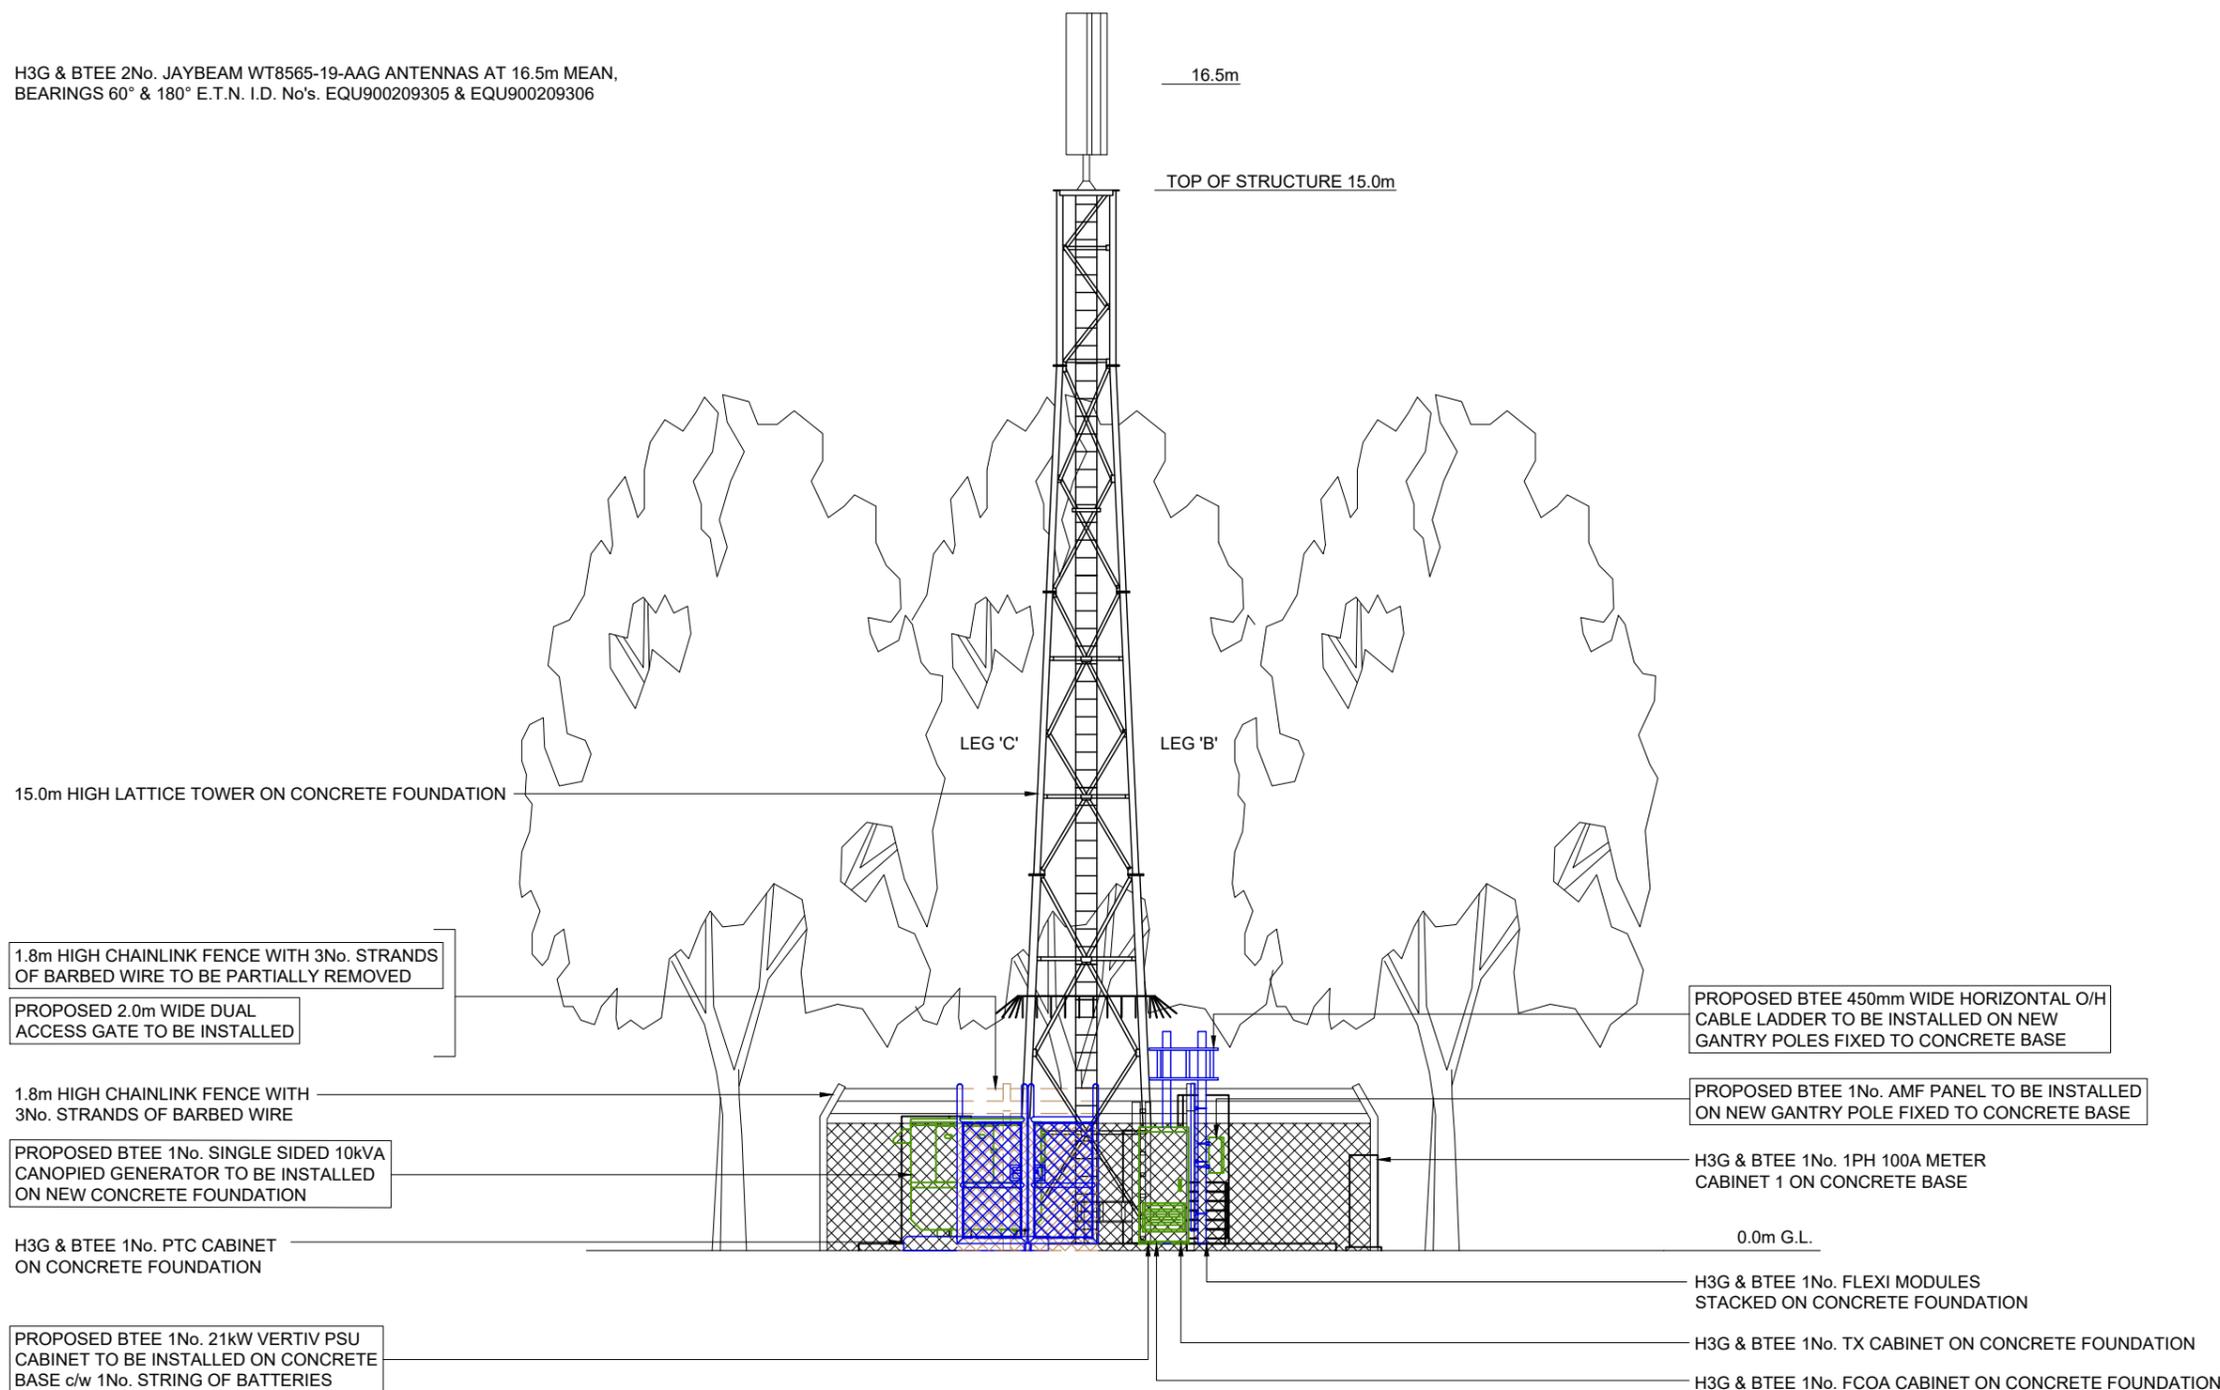

SOUTH EAST ELEVATION

FEINT DETAILS INDICATE LOCATIONS RESERVED FOR OTHER PROPOSALS WHICH MAY BE THE SUBJECT OF SEPARATE APPLICATIONS

PROJECT	COL.MOD.UK.0009562
MBNL ID.	WDE021
BTEE ID.	12701
H3G ID.	PL0229

ISS	REVISION	DATE	DRN	APP
2	PLANNING	12-02-26	WHP	WHP
1	MASTER CREATION	12/08/22	MCD	MCD



CELLNEX UK
 R+, 4TH FLOOR, 2 BLAGRAVE STREET, READING, RG1 1AZ
 Tel. 020 4526 8553

SITE No **UK-DV-007185**
 TAVISTOCK OLD EXETER ROAD
 WILMINSTONE QUARRY
 WILMINSTONE INDUSTRIAL ESTAT
 TAVISTOCK
 DEVON
 PL19 0FD
 NGR **SX 49092 75429**
 OS GRID **249092 075429**

TITLE ELEVATION PROPOSED H3G & BTEE LTD		
SCALE	1:100	
DRAWN	MCD	10/08/22
APPROVED	WHP	12-02-26

DRG No.	Sheet 1 of 1	Rev
UK-DV-007185-02-150-MD002		2