

Key:

- Re-pointing
- Replacement whole stone
- Piece-in new stone repair
- Vegetation clearance including all roots (re-point any open joints revealed)

For mortar mixes and specification, refer to Spec Z21

THIS DRAWING MUST BE READ IN CONJUNCTION WITH OTHER ARCHITECT'S, CONSULTANT'S, SUB-CONTRACTOR'S AND SPECIALIST DRAWINGS.


ALL DIMENSIONS ARE IN MILLIMETRES UNLESS STATED OTHERWISE.

ALL DIMENSIONS ARE TO BE VERIFIED ON SITE AND CONFIRMED, BY THE CONTRACTOR, BEFORE COMMENCEMENT OF CONSTRUCTION.


IF THIS DRAWING EXCEEDS THE QUANTITIES TAKEN, IN ANY WAY, THE ARCHITECTS ARE TO BE INFORMED BEFORE THE WORK IS PUT IN HAND.

Rev	Date	Revision	By	Chk
A	07.04.26	Rev following site visit	ST	SCR



Notes
Text

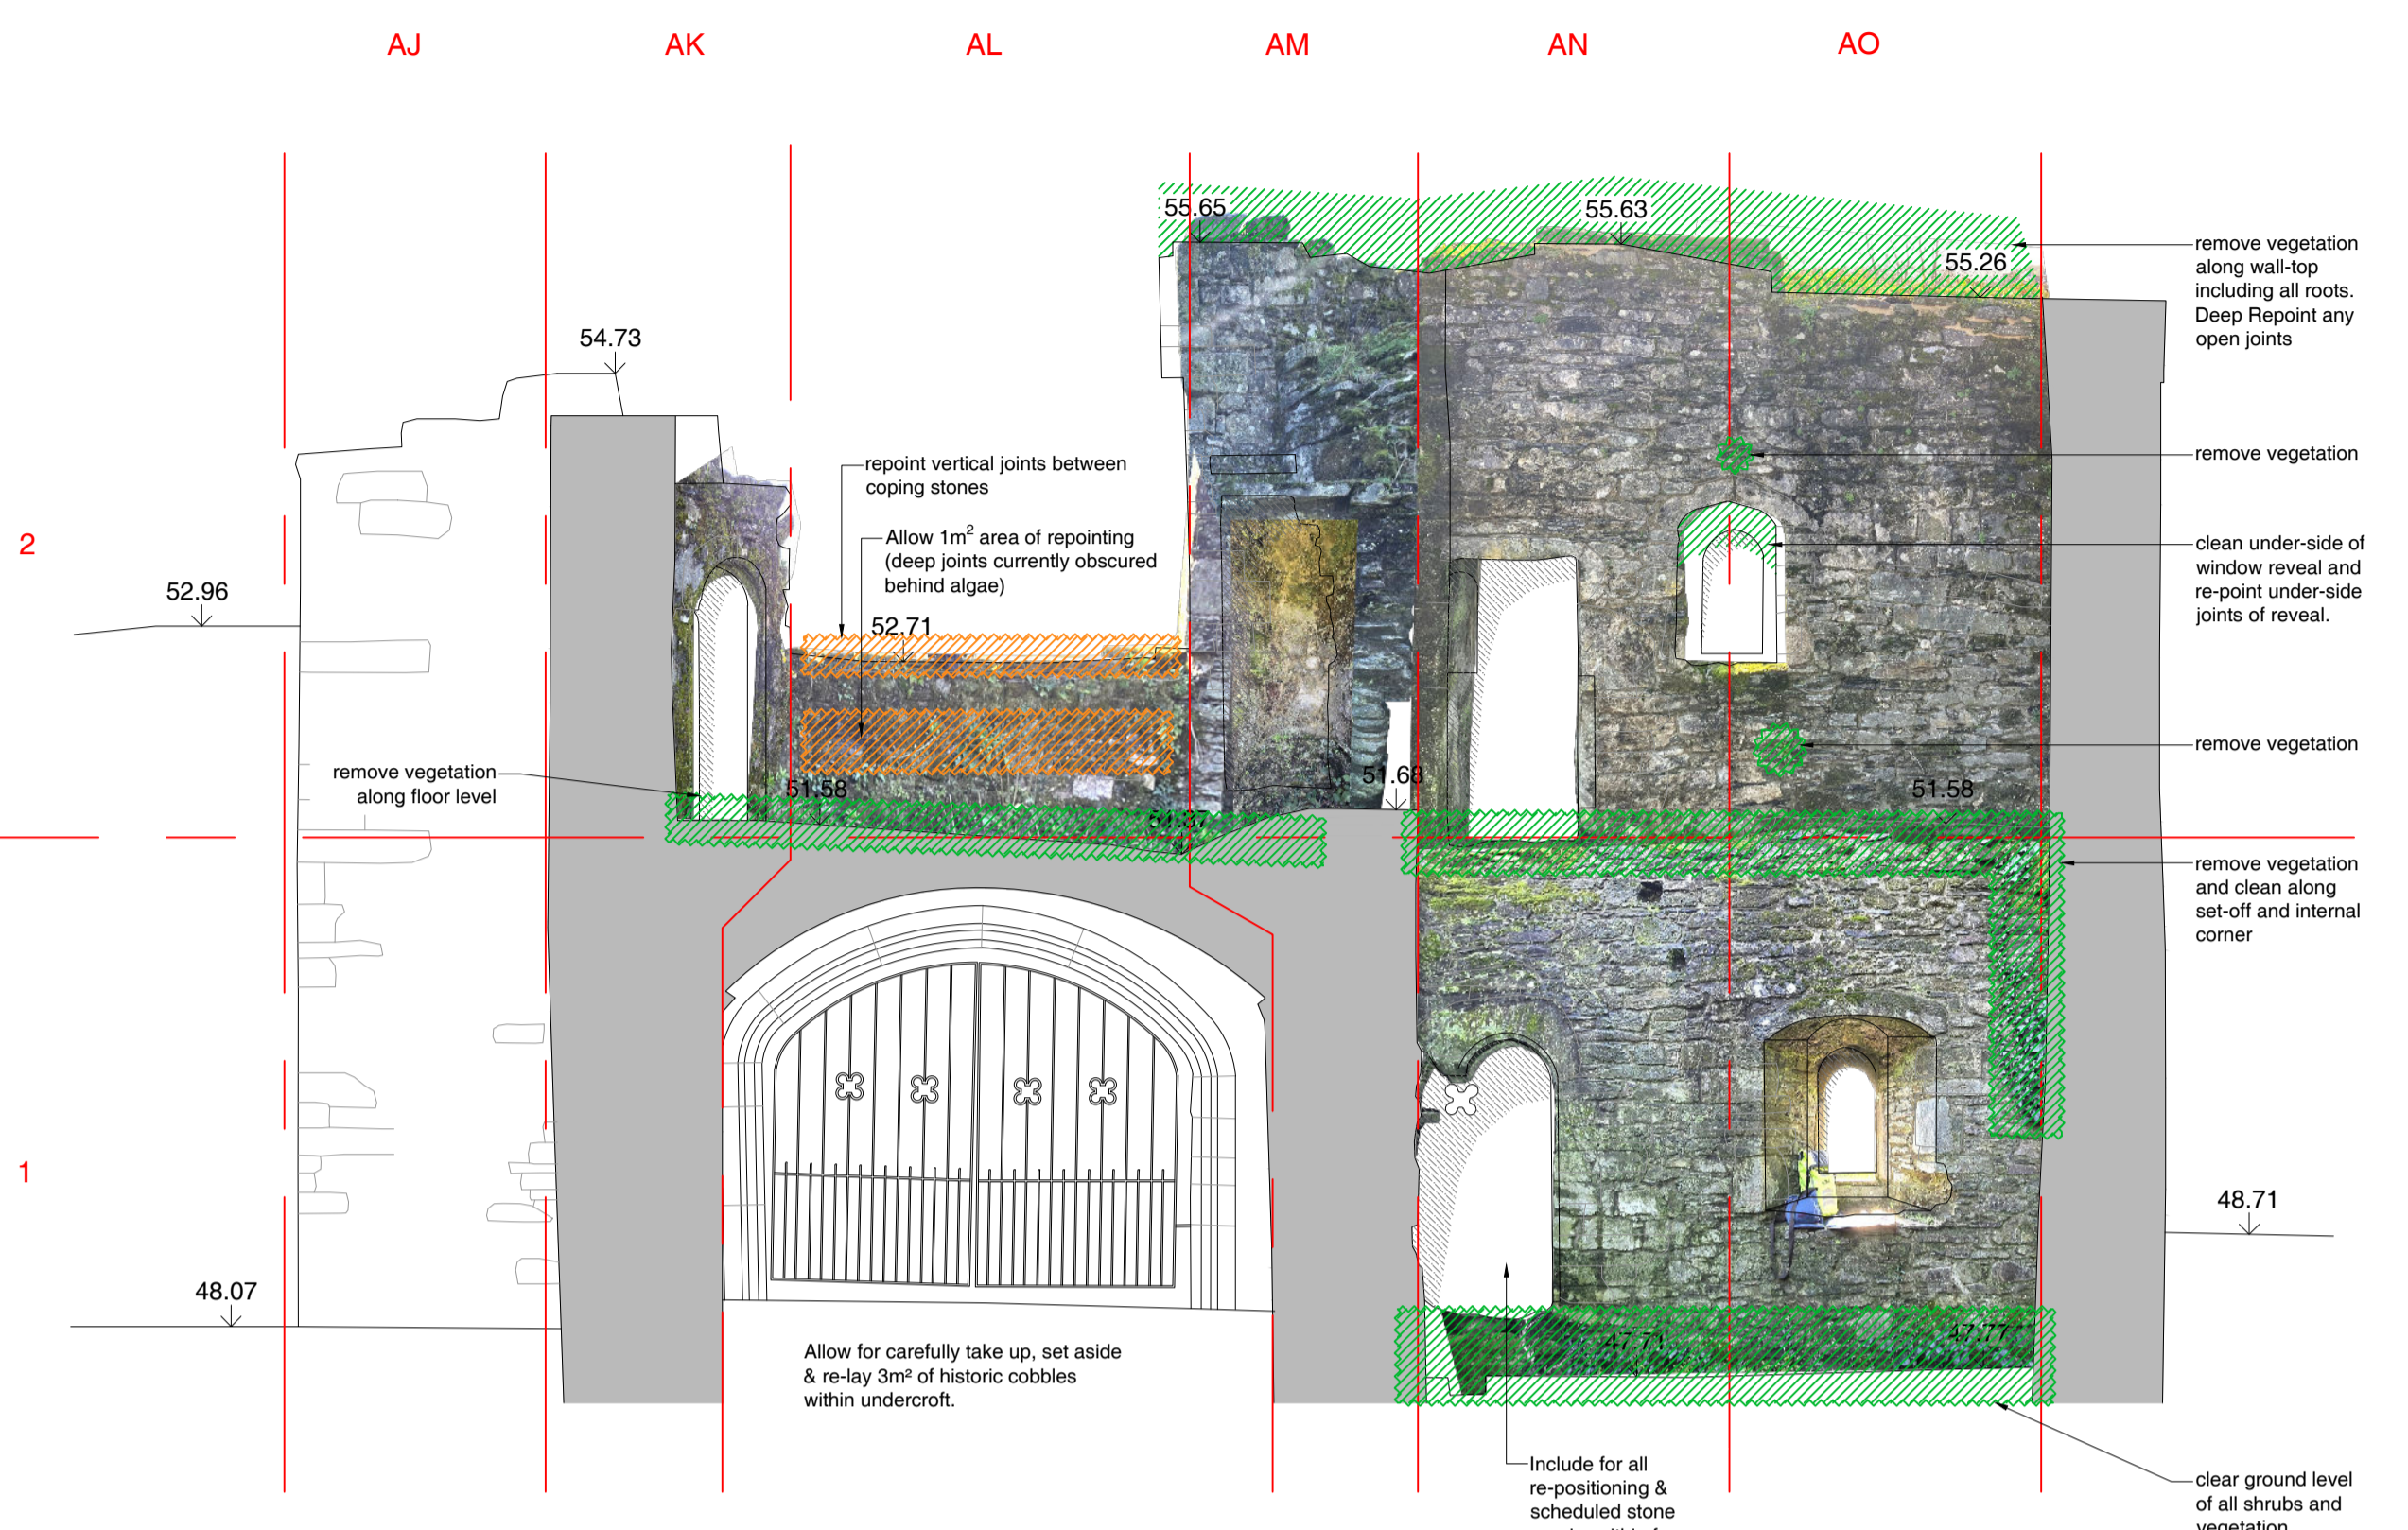

01 South West Elevation - Proposed Fabric Repairs
Scale 1:50

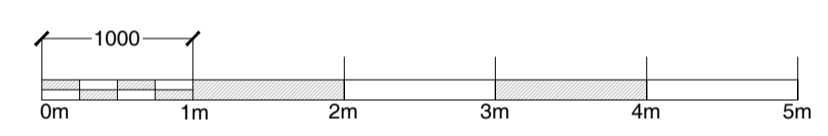


02 North West Internal Elevation - Proposed Fabric Repairs
Scale 1:50

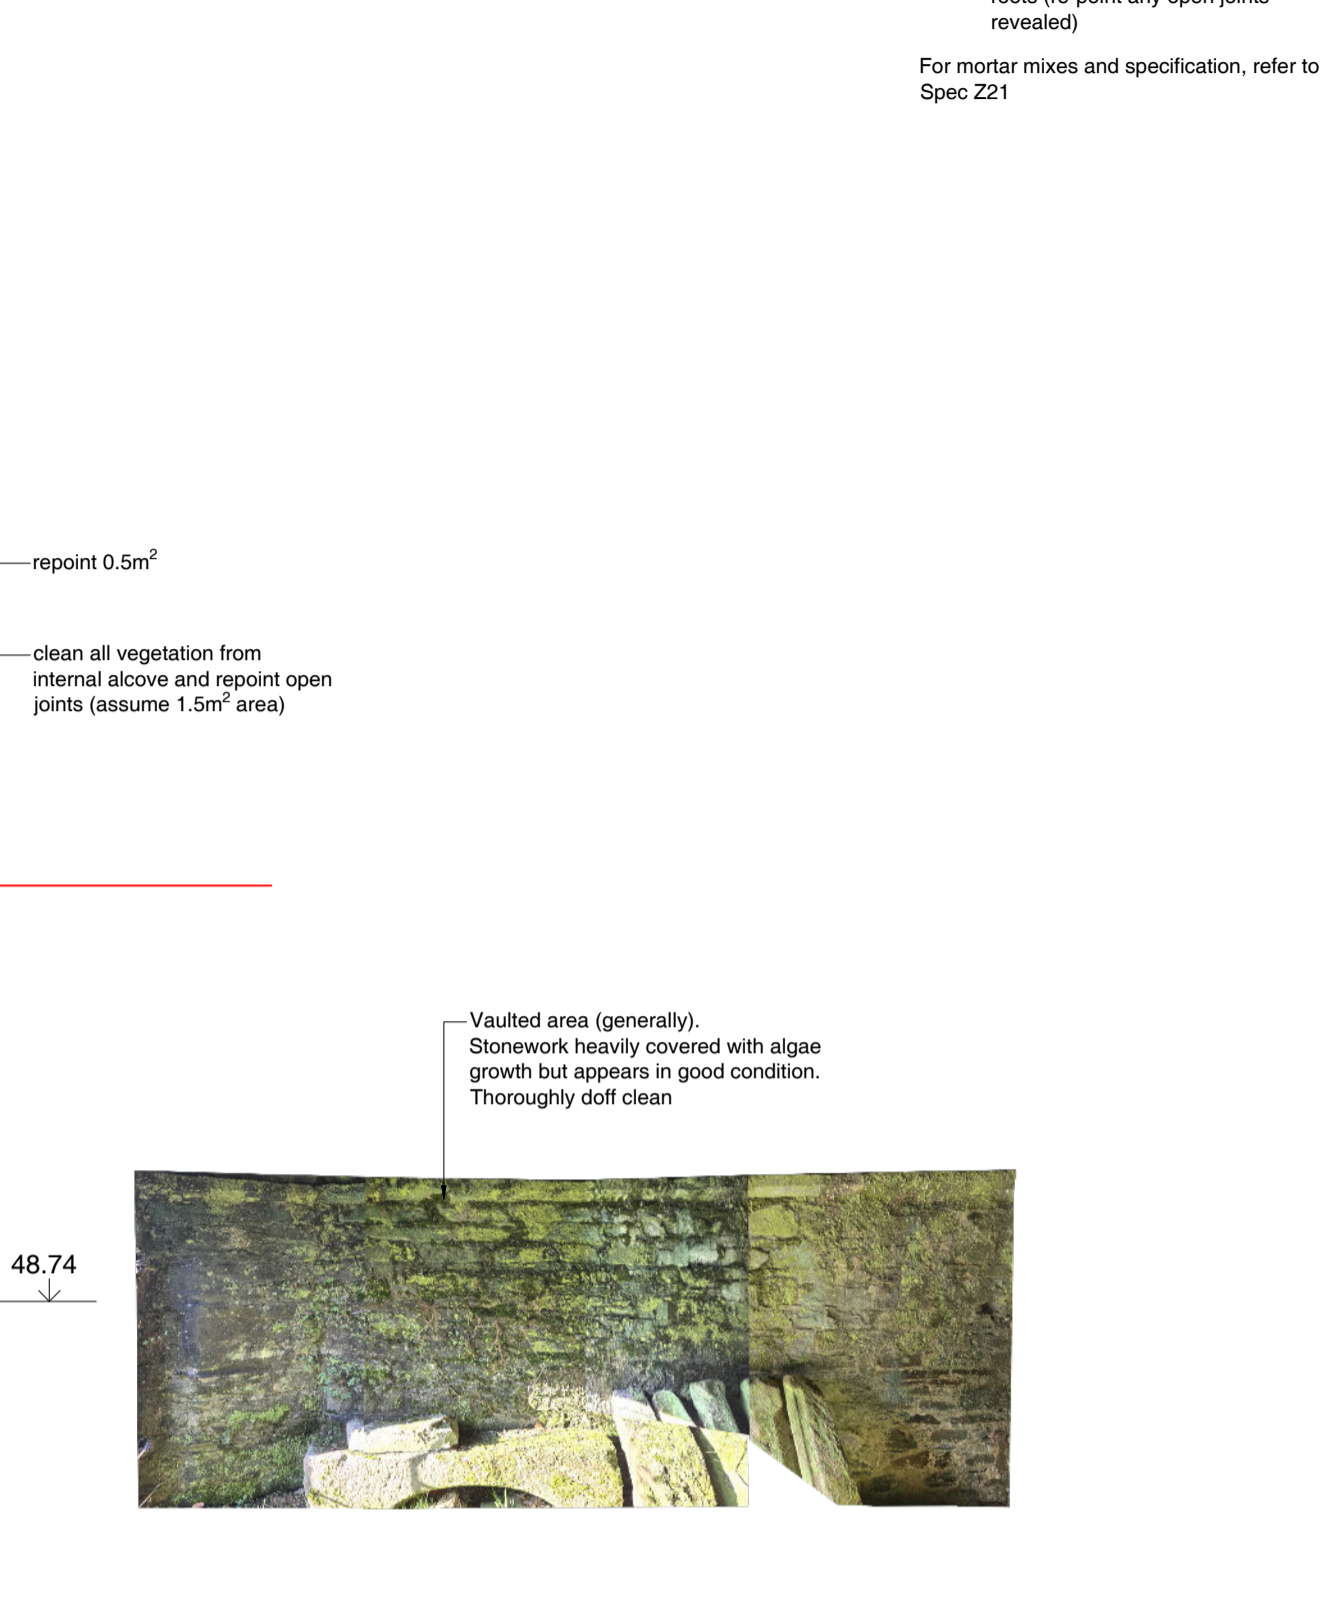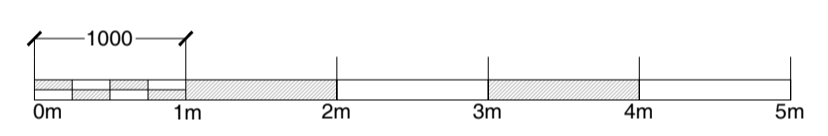



03 North West Internal (From Vaulted Area)
Scale 1:50





Note:
In addition to particular areas highlighted, allow to rake out and re-point 100% of all external internal, staircase and inset faces of the building.

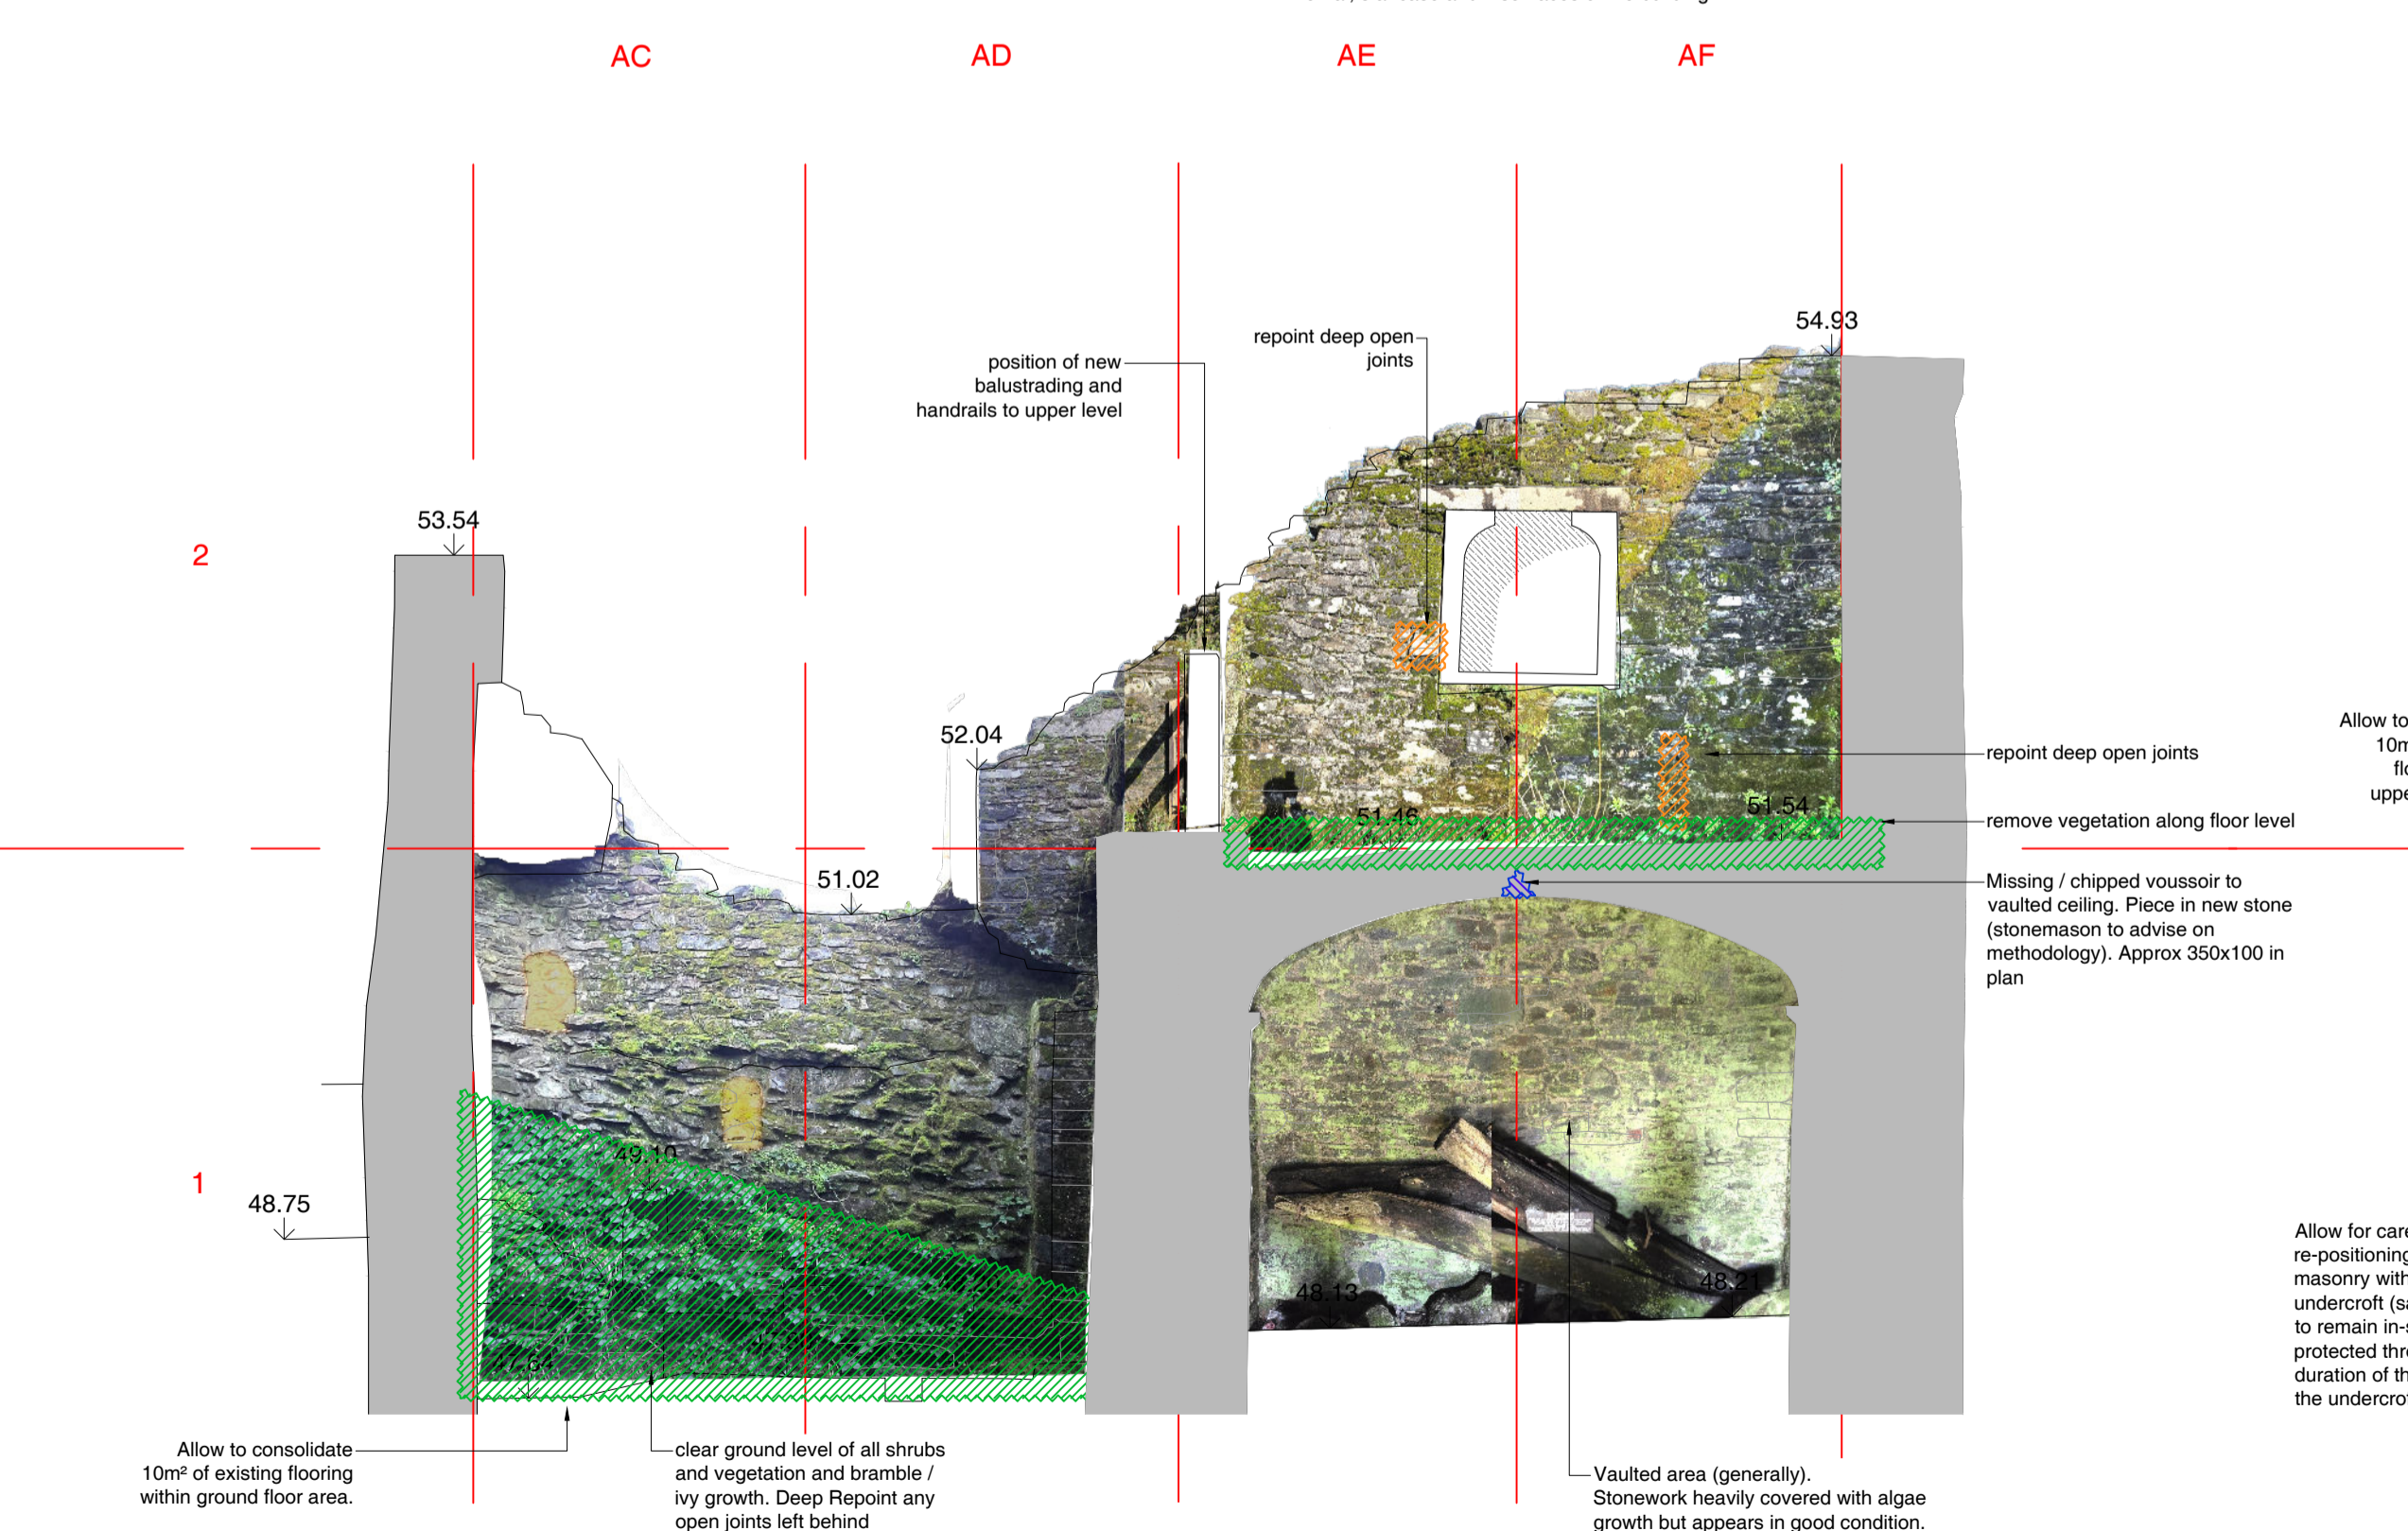

04 North East Internal Elevation - Proposed Fabric Repairs
Scale 1:50

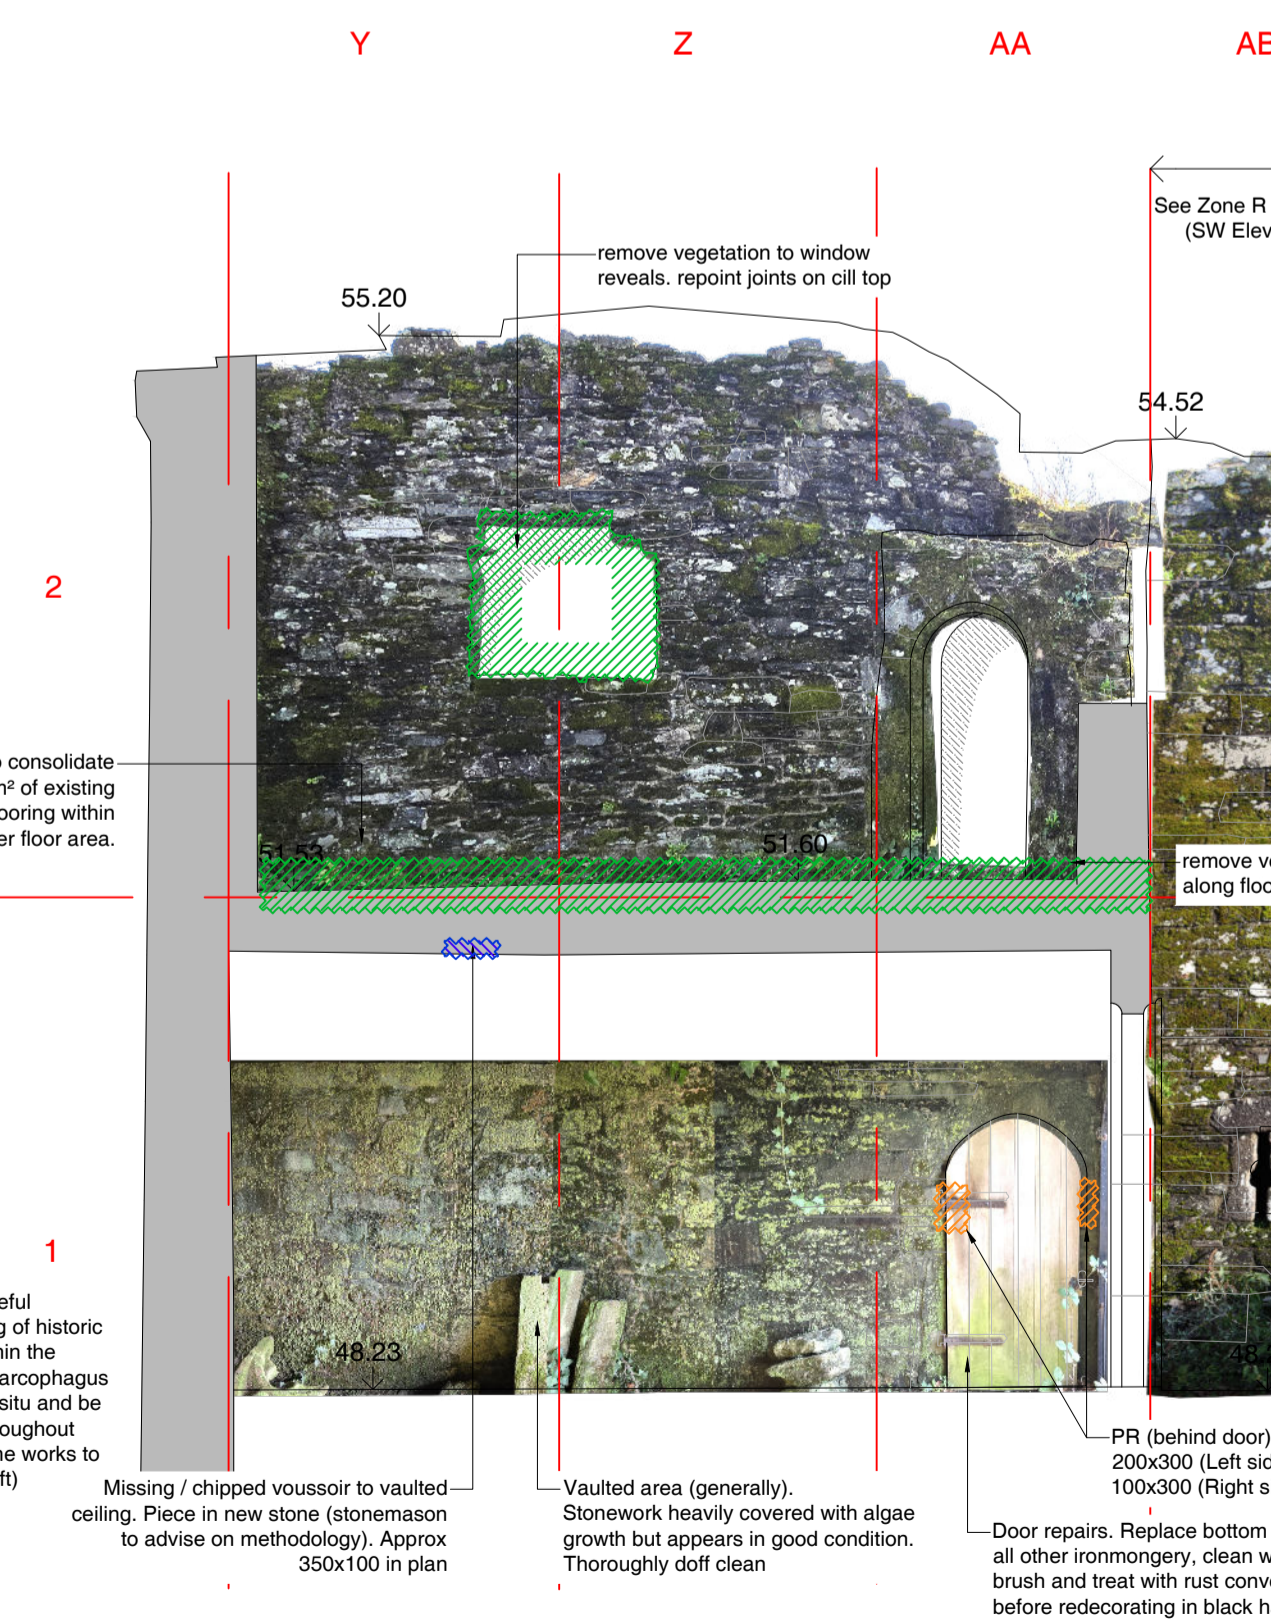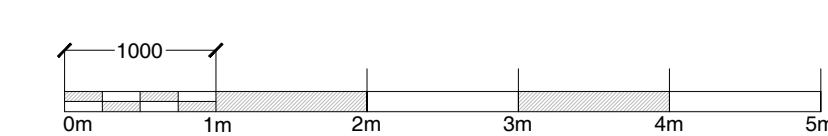

05 South East Internal Elevation - Proposed Fabric Repairs
Scale 1:50

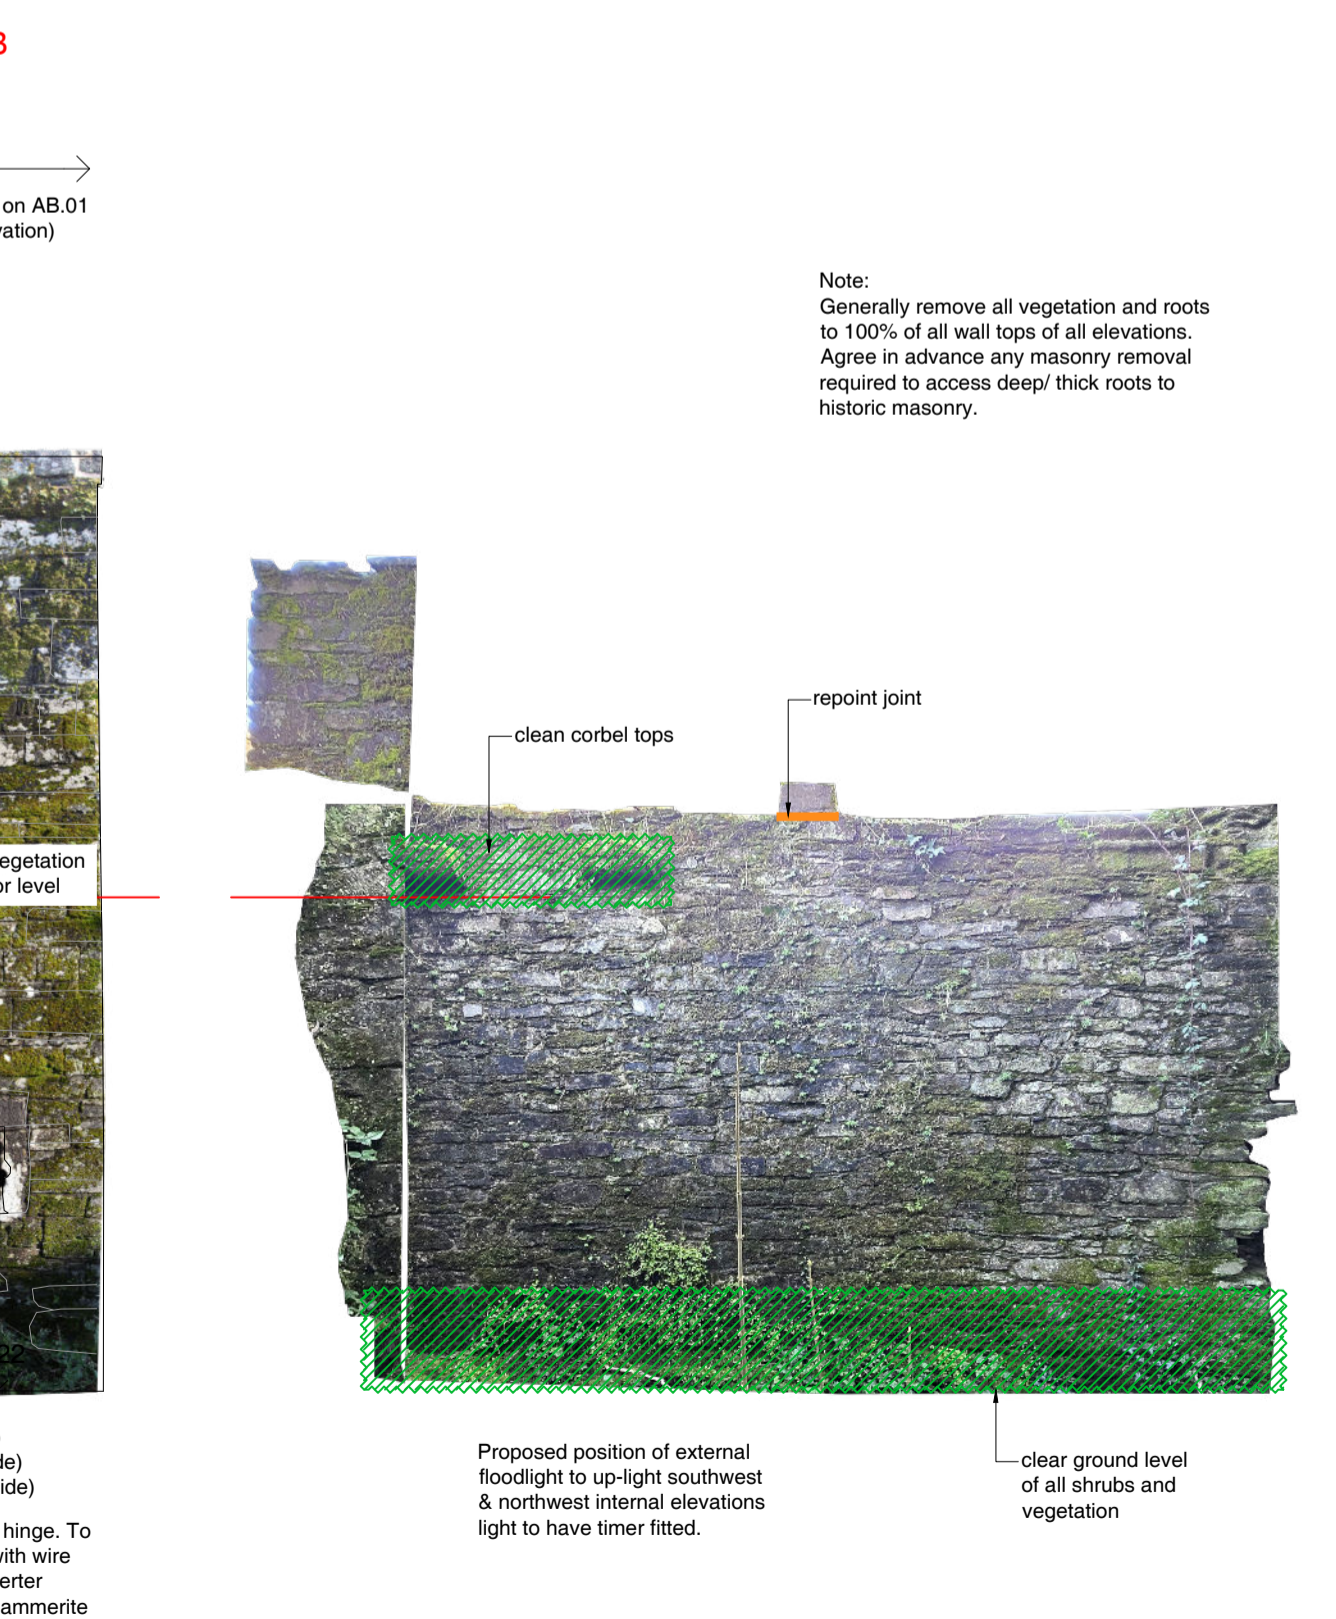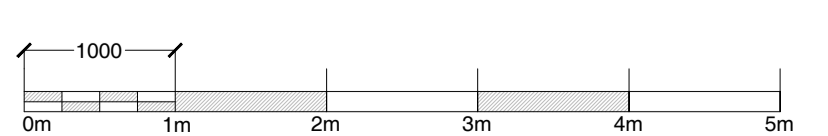

06 South East Internal (From north double-height chamber)
Scale 1:50



Le Page Architects

Le Page Architects Limited
Plumer House
Tailyour Road
Crownhill
Plymouth
PL6 5DH
Tel: +44 (0)1752 849 880

Email: enquiries@lepagearchitects.com
Web: <http://www.lepagearchitects.com>

Client
Tavistock Town Council

Project Name
Tavistock Abbey: Betsy Grimbal and Still House Repair Work

Drawing
Betsy Grimbal - Proposed Fabric Repairs Proposed Internal Elevations

Scale 1:50 @ a1

Drawn by AB Date SCr
Checked by 12/03/26 Date 18/03/26

Project No. Drawing No Revision

J26.014 AB.02 A