

Tavistock Pannier Market Public Realm Finishes

A palette of material finishes that provides a durable and usually attractive finish to the hard landscaping around the Pannier Market.

Colours and textures have been specifically chosen to remain sensitive to the heritage site.



Lighting

Uplighters fitted to underside of lean to to wash the ceiling and create an ambient light level.



Granite


Granite sets laid to demarcate entrance ways into Pannier Market, with a single granite slab to thresholds.



Lighting

In ground LED uplighter in marine grade stainless steel uplighting the walls of the Pannier Market.

- Bench seating and planter combinations to demarcate central entrance

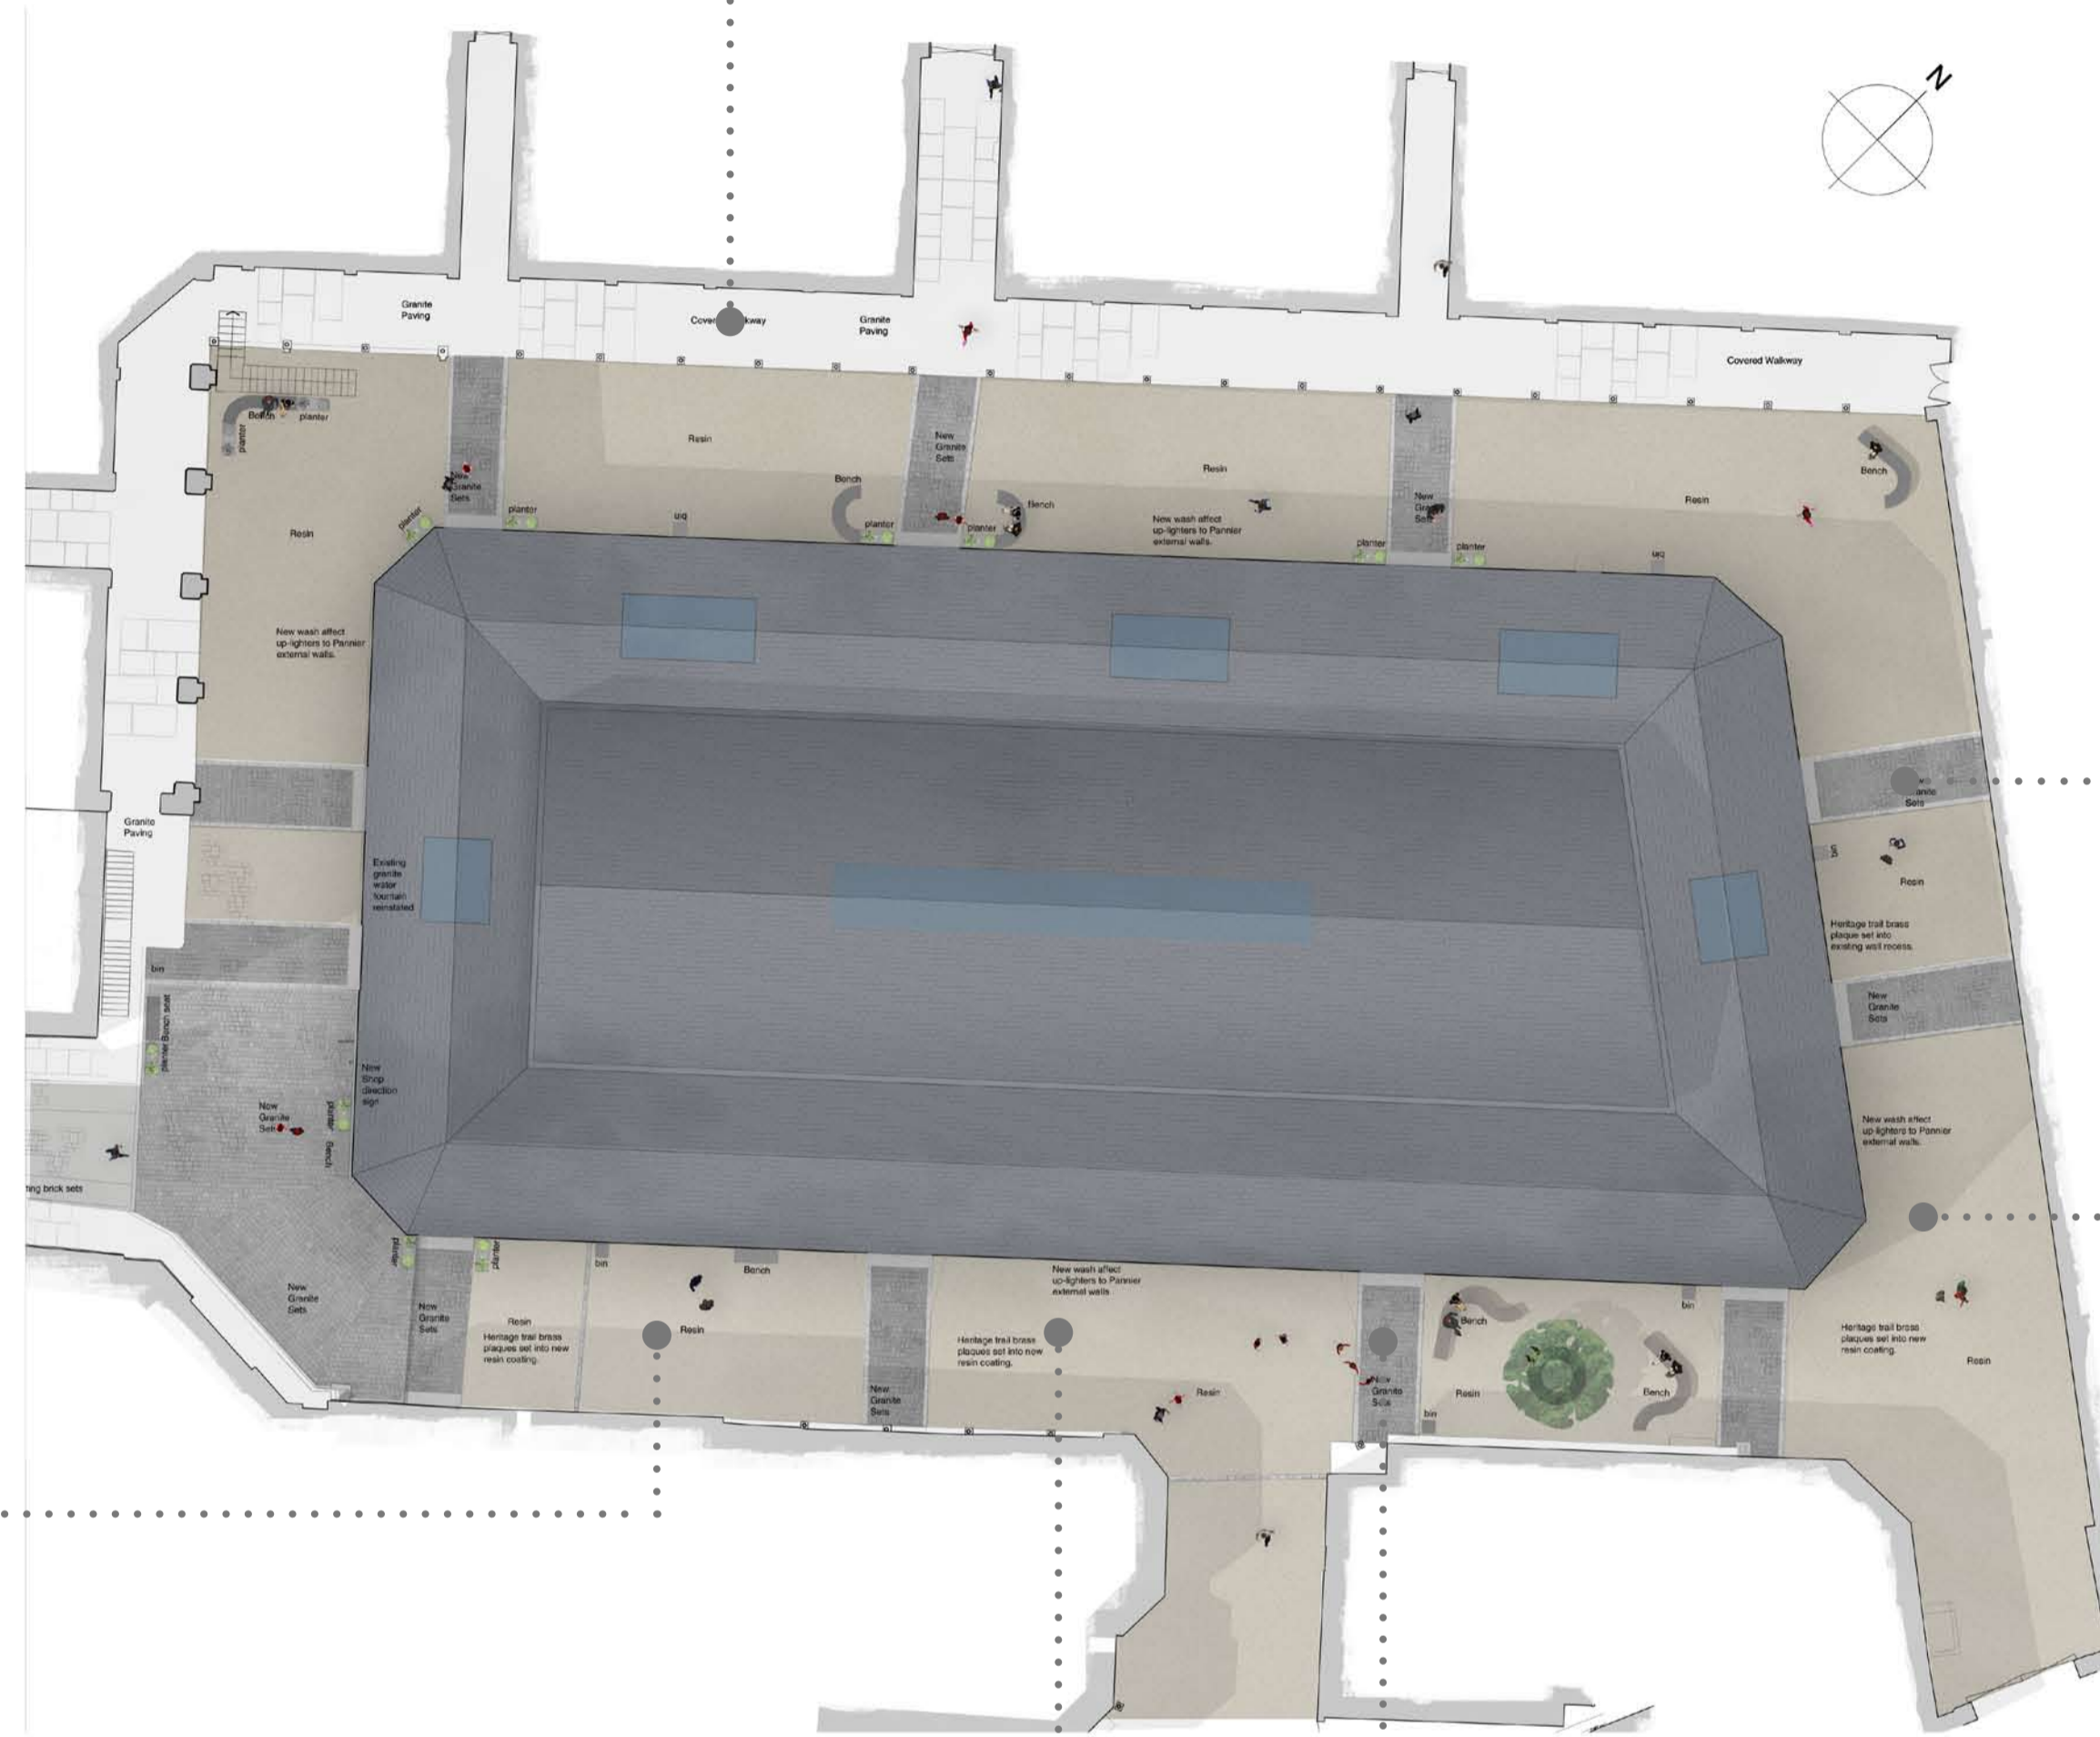

Signage

New signage to inform people of the different shops and areas around the Pannier Market.

Signage to reflect the style of that used at the Butchers Hall.



Heritage Trail Ground Plaques

Brass interpretation plaques will be incorporated into new resin finish.




Resin Bound Aggregate

Colour: "Inverno (UV)"

A Durable and UV stable resin bound premium aggregate.

- Slip resistant and hard wearing. The resin is suitable for both pedestrian and vehicle use.

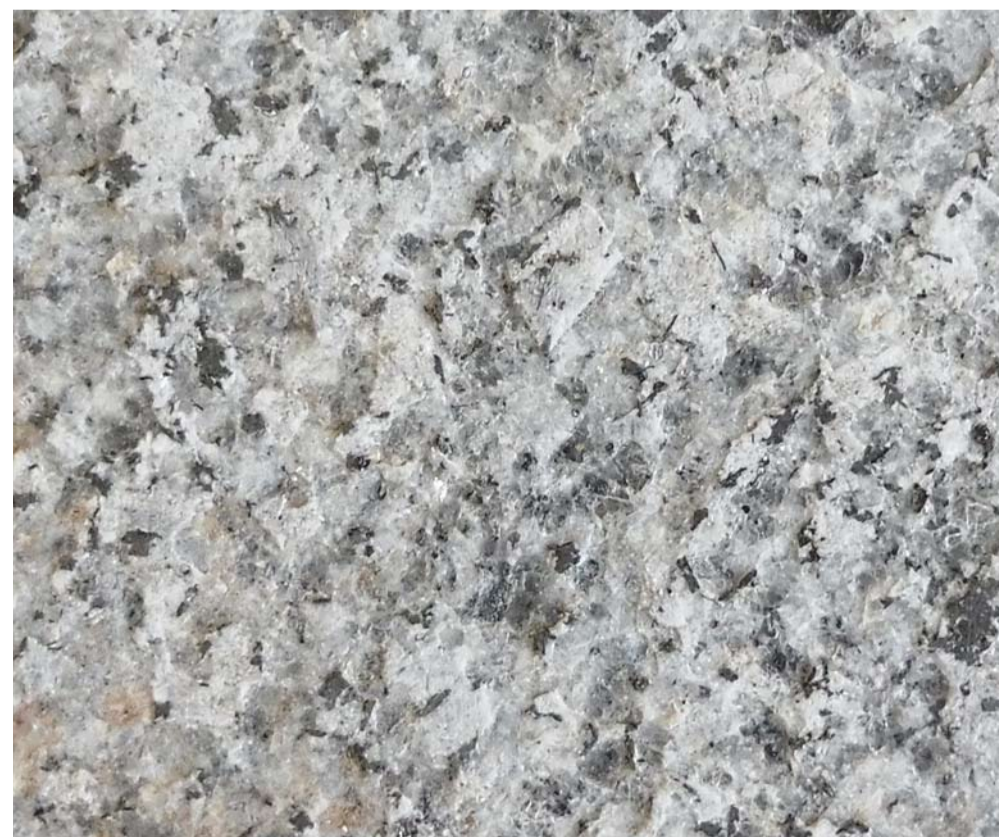


Granite Set

Product: Umbriel

Colour: Mid/Dark Grey

Finish: Flamed
(Sourced from Portugal)

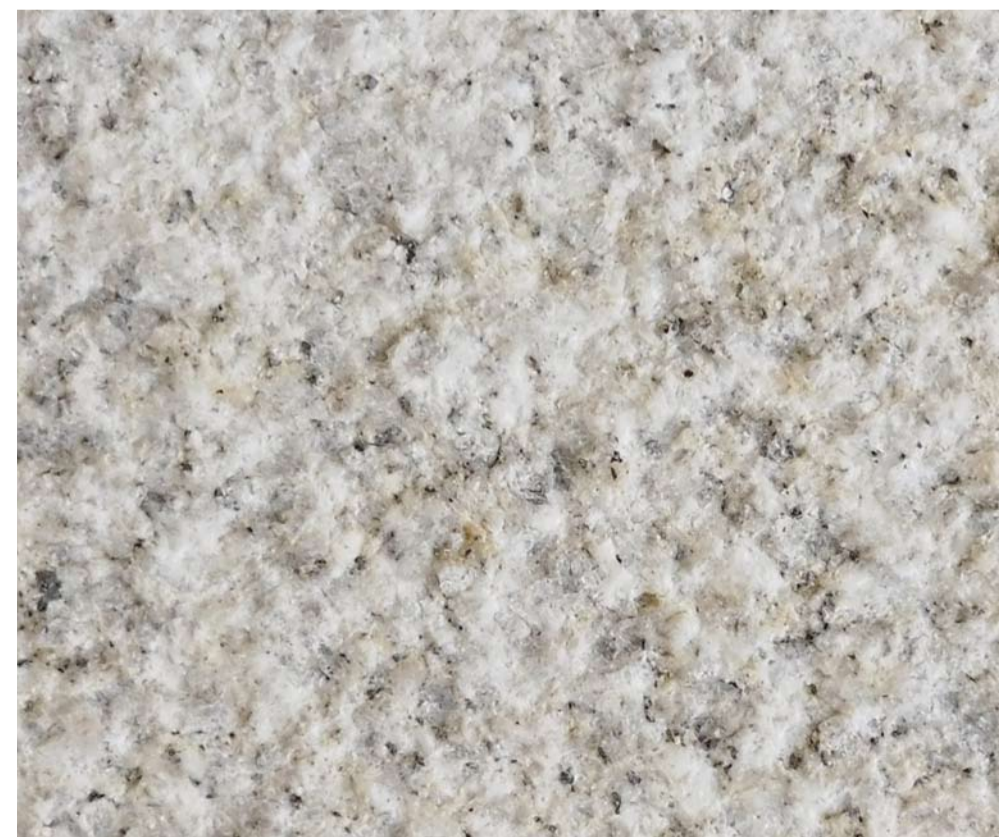


Granite Set

Product: Larissa

Finish: Fine Picked

(Sourced from Portugal)

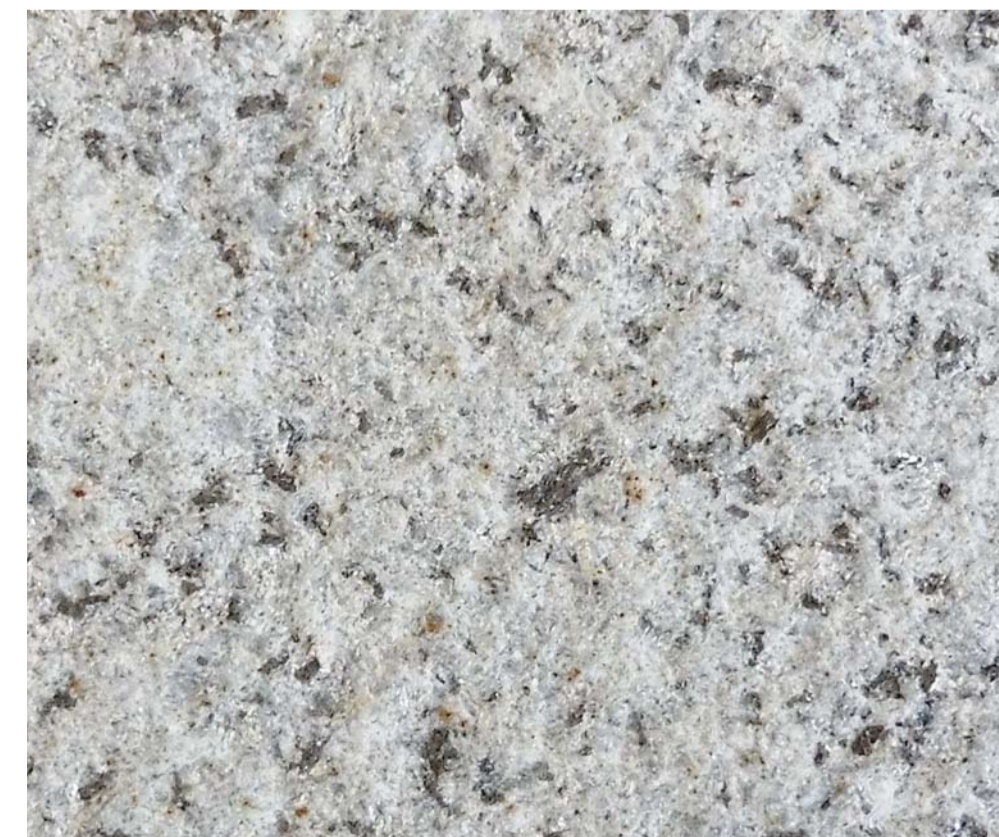

Granite Set

Product: Umbriel

Colour: Mid/Dark Grey

Finish: Blasted
(Sourced from Portugal)

THIS DRAWING MUST BE READ IN CONJUNCTION WITH OTHER ARCHITECT'S, CONSULTANT'S, SUB-CONTRACTOR'S AND SPECIALIST DRAWINGS.

ALL DIMENSIONS ARE IN MILLIMETRES UNLESS STATED OTHERWISE.

ALL DIMENSIONS ARE TO BE VERIFIED ON SITE AND CONFIRMED, BY THE CONTRACTOR, BEFORE COMMENCEMENT OF CONSTRUCTION.

IF THIS DRAWING EXCEEDS THE QUANTITIES TAKEN, IN ANY WAY, THE ARCHITECTS ARE TO BE INFORMED BEFORE THE WORK IS PUT IN HAND.

Rev	Date	Revision	By	Chk
-	00.00.00	-	-	-

Notes

Text

Le Page Architects

Le Page Architects Limited
Plumer House
Tallyour Road
Crownhill
Plymouth
PL6 5DH
Tel: +44 (0)1752 849 880

Email: enquiries@lepagearchitects.com
Web: <http://www.lepagearchitects.com>

Client

Tavistock Town Council

Project Name
Tavistock Pannier Market Public Realm

Drawing
Site Plan

Scale
NTS @ A1

Drawn by	Date	
IK	15/01/18	
Checked by	Date	
SC	15/01/18	
Project No.	Drawing No	Revision

J16.065 AB11 -