


THIS DRAWING MUST BE READ IN CONJUNCTION WITH OTHER ARCHITECT'S, CONSULTANT'S, SUB-CONTRACTOR'S AND SPECIALIST DRAWINGS.

ALL DIMENSIONS ARE IN MILLIMETRES UNLESS STATED OTHERWISE.


ALL DIMENSIONS ARE TO BE VERIFIED ON SITE AND CONFIRMED, BY THE CONTRACTOR, BEFORE COMMENCEMENT OF CONSTRUCTION.

IF THIS DRAWING EXCEEDS THE QUANTITIES TAKEN, IN ANY WAY, THE ARCHITECTS ARE TO BE INFORMED BEFORE THE WORK IS PUT IN HAND.


Rev	Date	Revision	By	Chk
A	02/04/26	Repointing notes updated	AB	Scr
B	08/04/26	Updated for tender review	ST	Scr

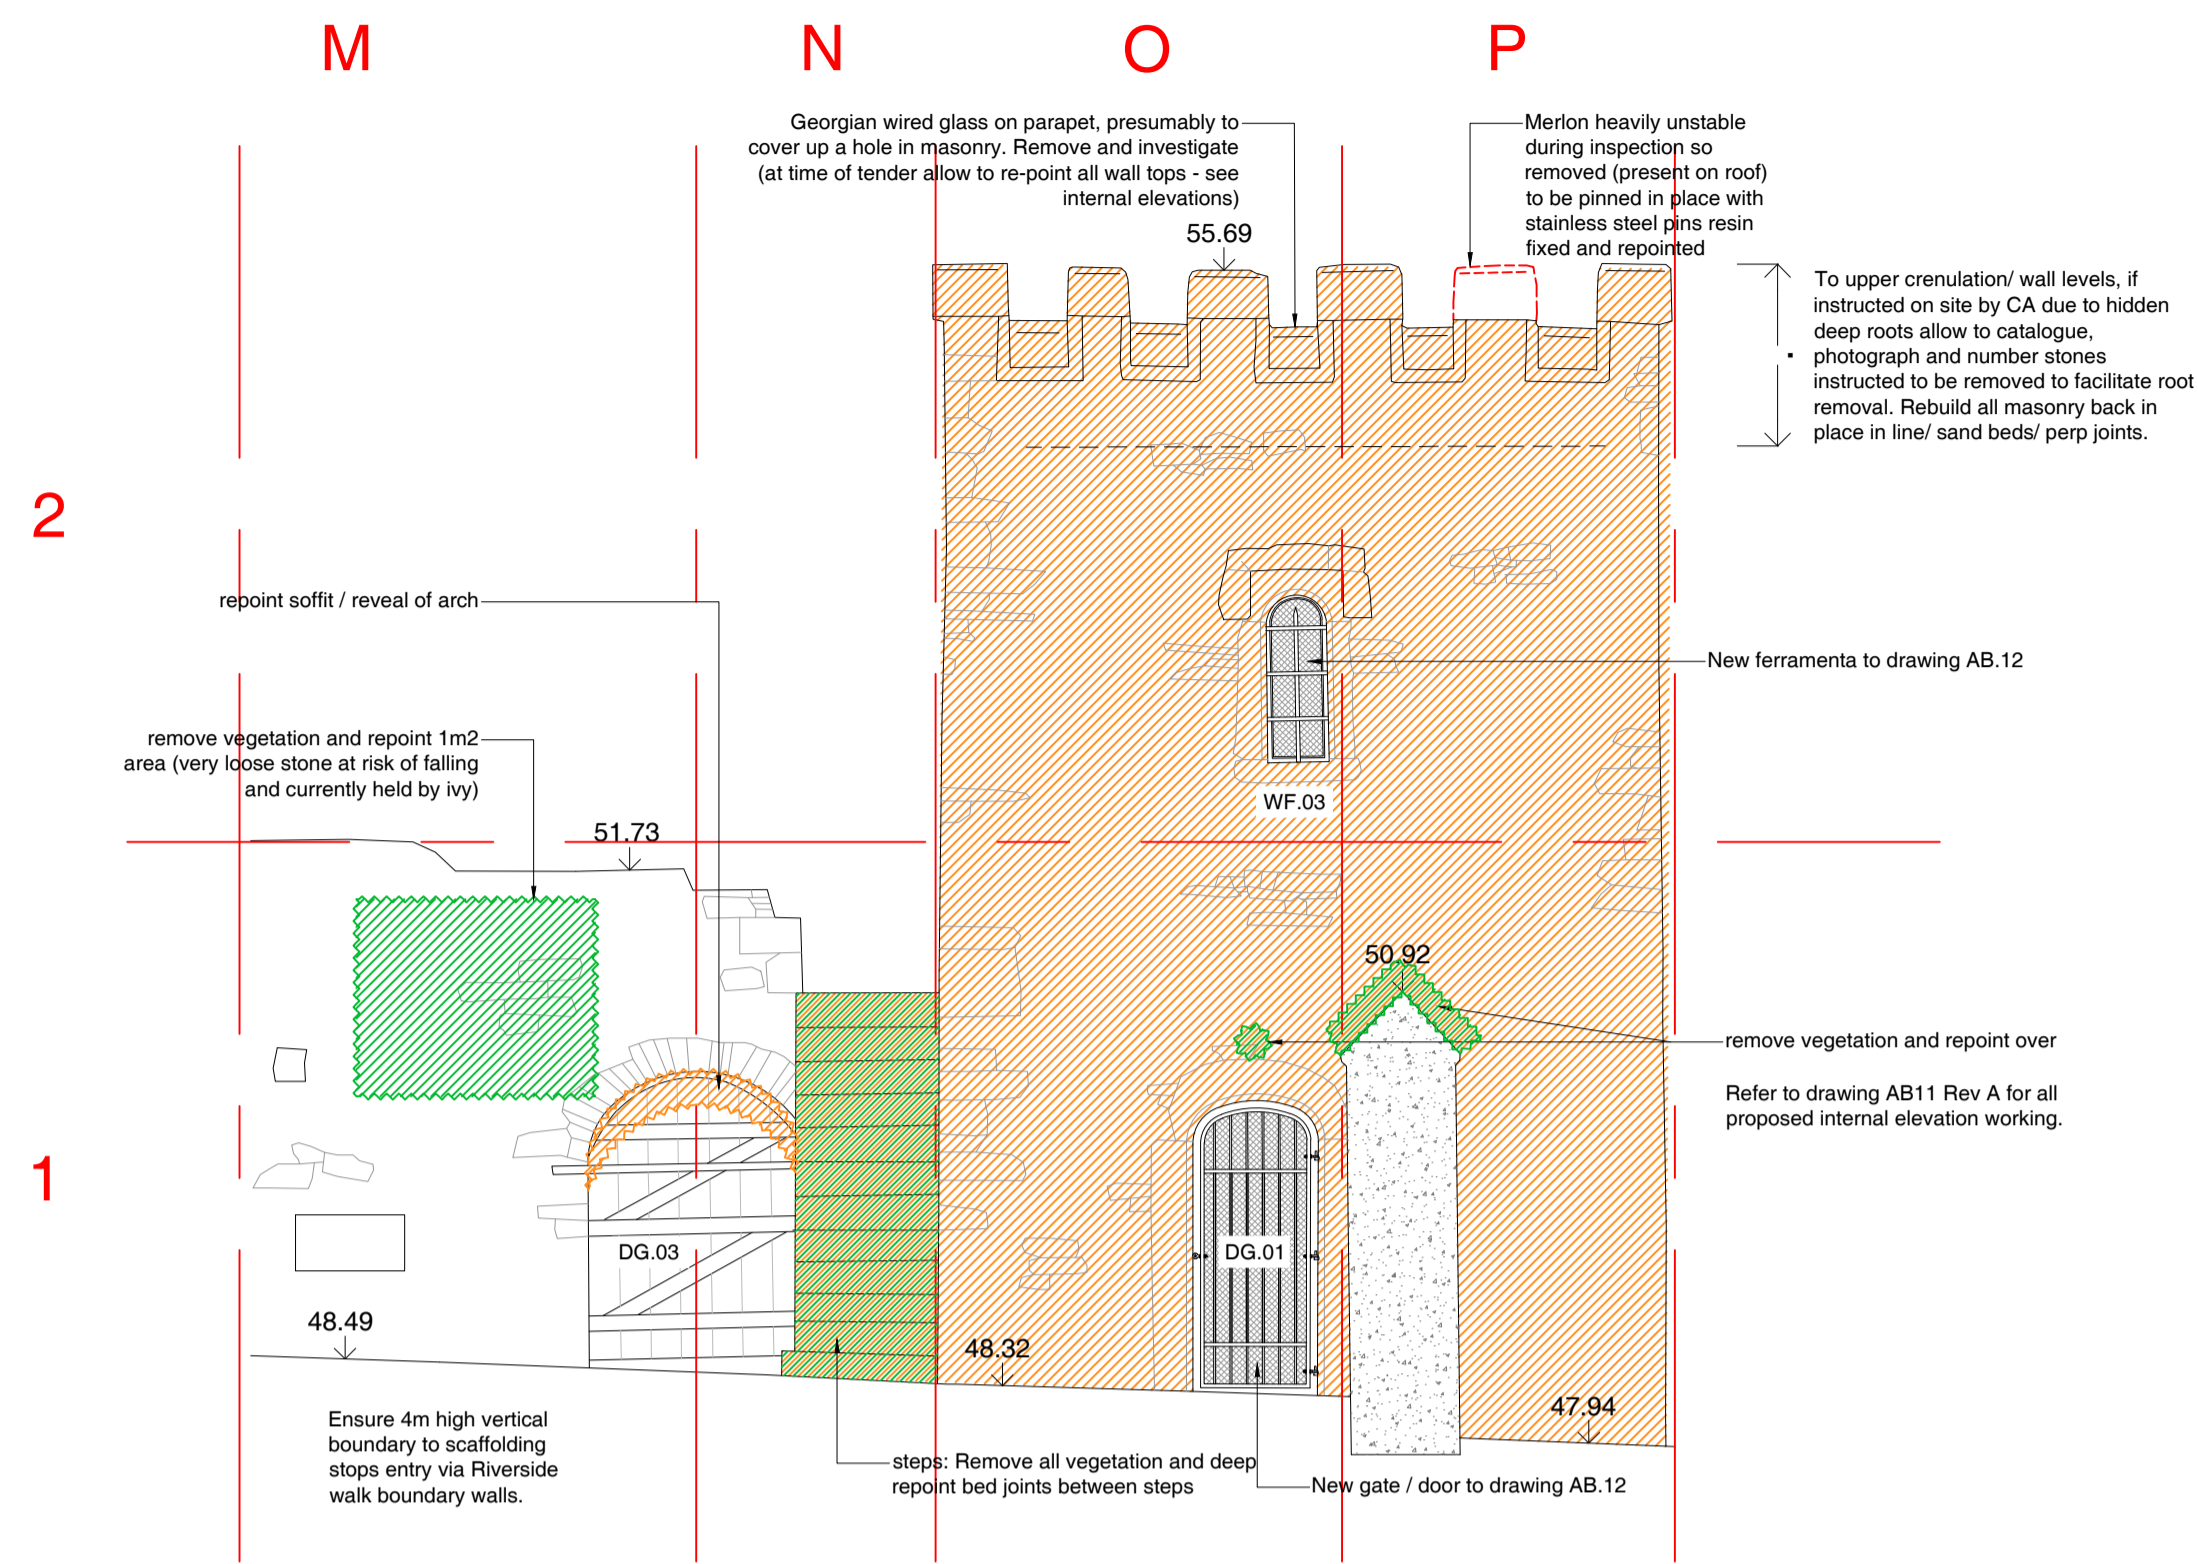


01 South West Elevation - Proposed Fabric Repairs  
Scale 1:50

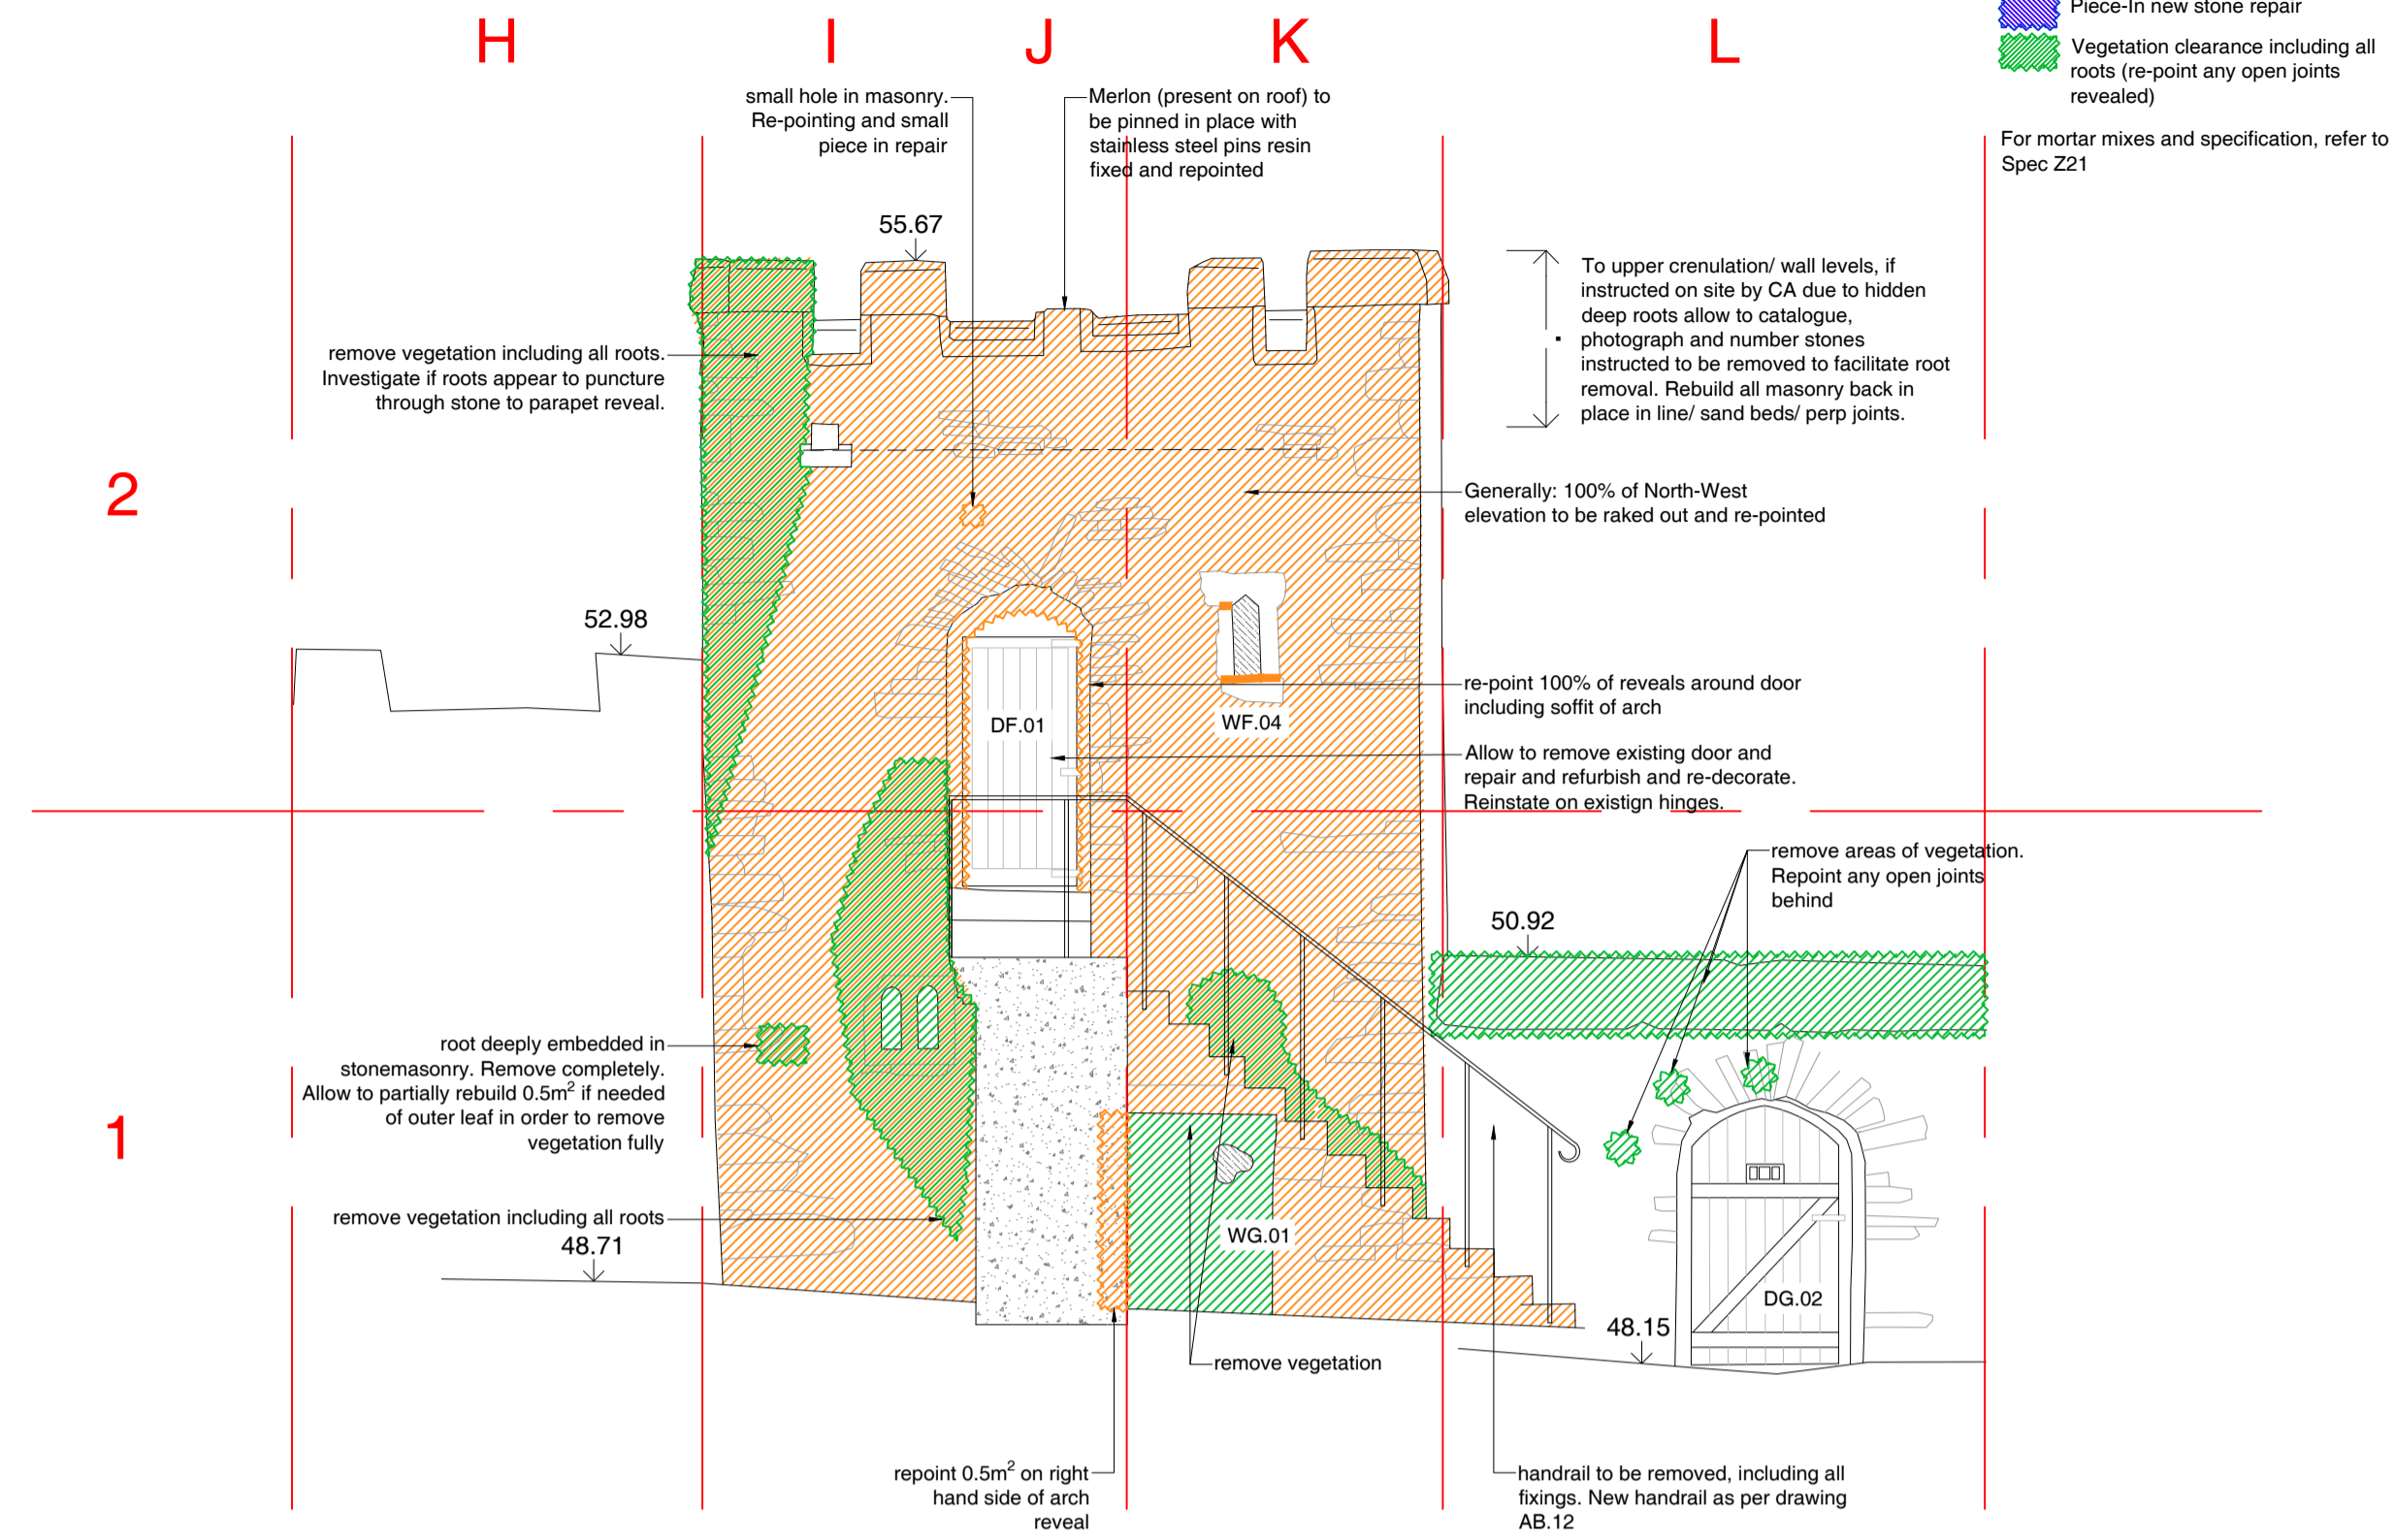

02 North West Elevation - Proposed Fabric Repairs  
Scale 1:50

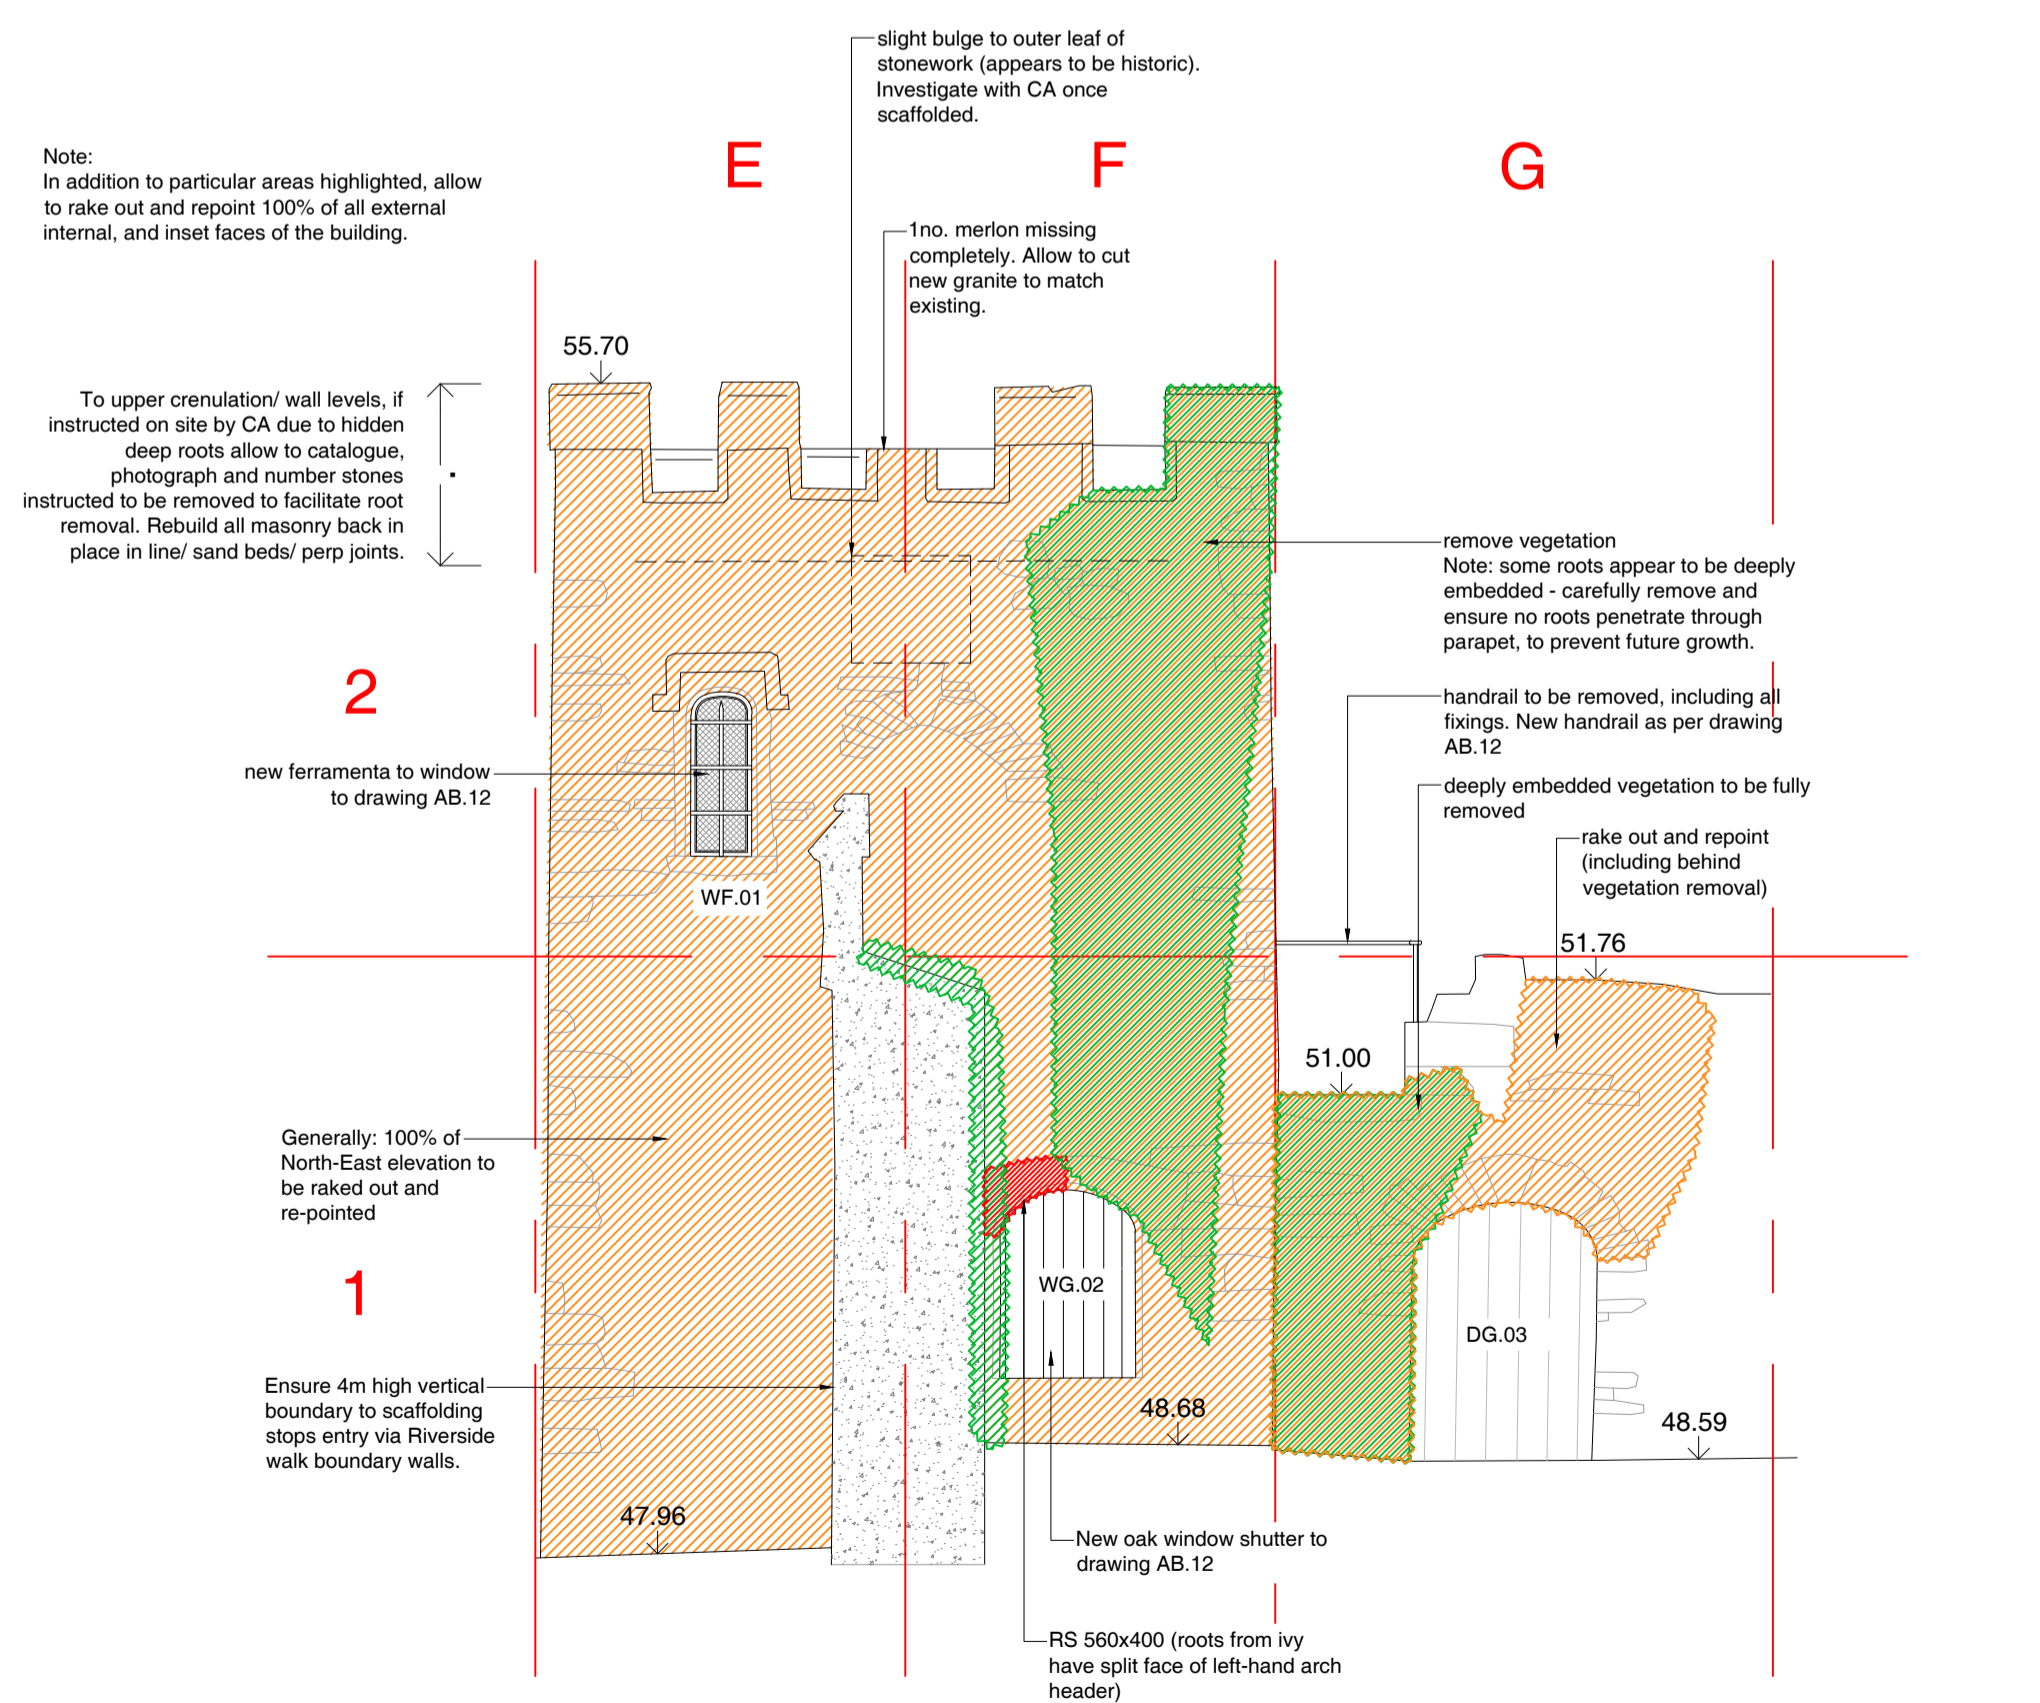

03 North East Elevation - Proposed Fabric Repairs  
Scale 1:50

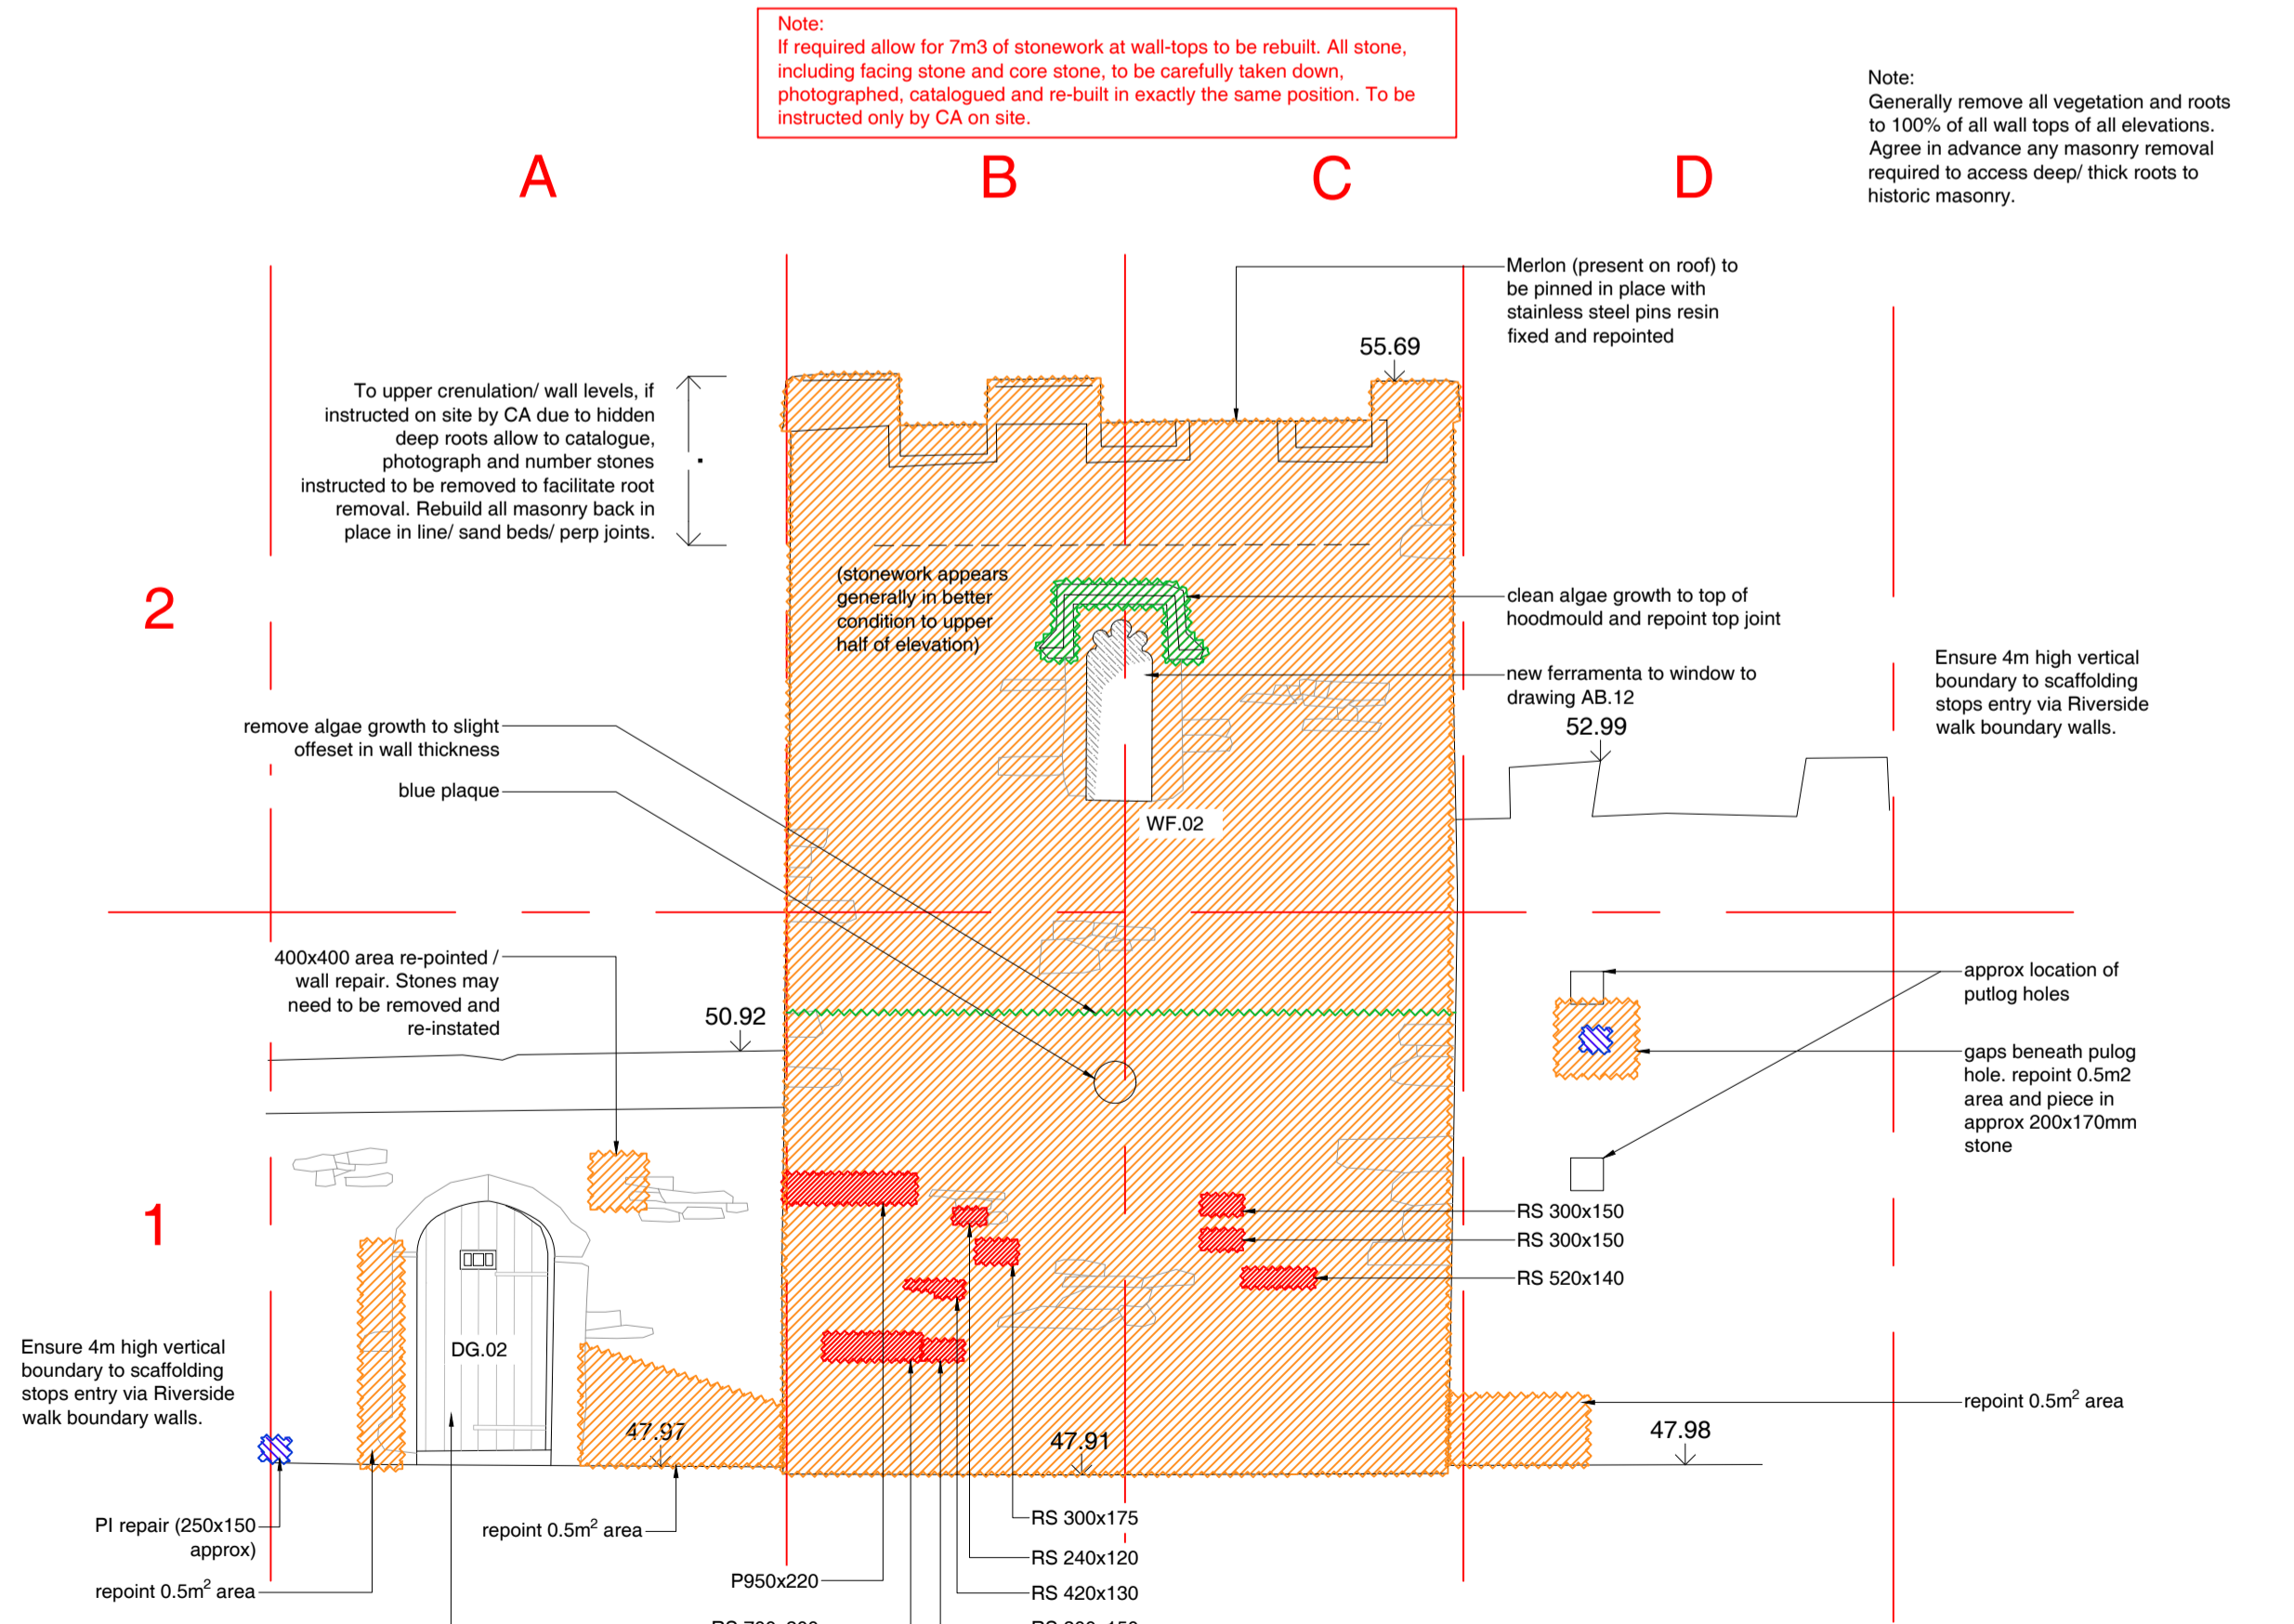

04 South East Elevation - Proposed Fabric Repairs  
Scale 1:50

Notes  
Text

### Le Page Architects

Le Page Architects Limited  
Plumer House  
Tailyour Road  
Crownhill  
Plymouth  
PL6 5DH  
Tel: +44 (0)1752 849 880

Email: enquiries@lepagearchitects.com  
Web: http://www.lepagearchitects.com

Client

Tavistock Town Council

Project Name  
Tavistock Abbey: Betsy Grimbal and Still House  
Repair Work

Drawing  
Still House - Proposed Fabric Repairs

Proposed External Elevations

Scale  
1:50 @ a1

Drawn by  
AB  
Checked by  
12/03/26

Date  
Scr  
Date  
18/03/26

Project No. Drawing No Revision

J26.014 AB.10 B