


finish. **V** - Variant with no

limewash

To Exhibition Designers

Specification

new lime plaster finish

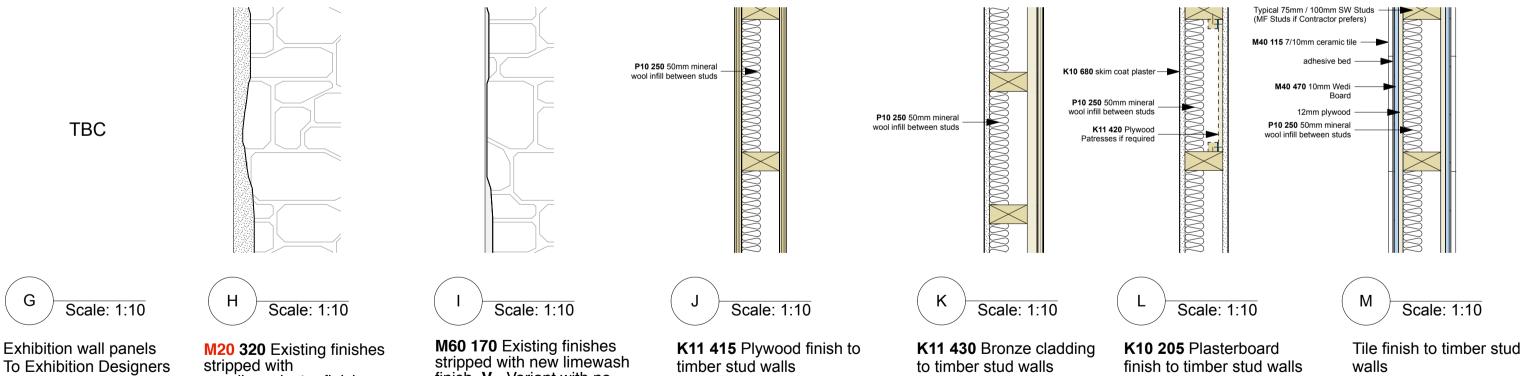

timber stud walls

to timber stud walls

finish to timber stud walls

Scale: 1:10

M60 111 Existing walls

painted

walls

general all drawings are copyright or not scale drawing report all discrepancies to project administrator all dimensions to be checked on site	key	notes	T1: 07.03.19 - NBS Notation Added T2: 21.03.19 - Variant added to Type I T3: 25.04.19 - Minor Notation Amendment Stage 4 - TENDER ISSUE	Tavistock Guildhall & Police Station	Nov 2018	scale: 1:10 @ A3	drawn: FW
				Wall build up details	1041	drawing no: A-300	T3
				gillespie yunnie architects			
				Lower Tweed Mill Shinners Bridge Dartington Devon TQ9 6JB t 01803 860010 f 01803 864929 e info@gyarchitects.co.uk			