


1 Section - Type 3,5,7 - Floor Finishes + Floor Structure Varies
Scale: 1:5

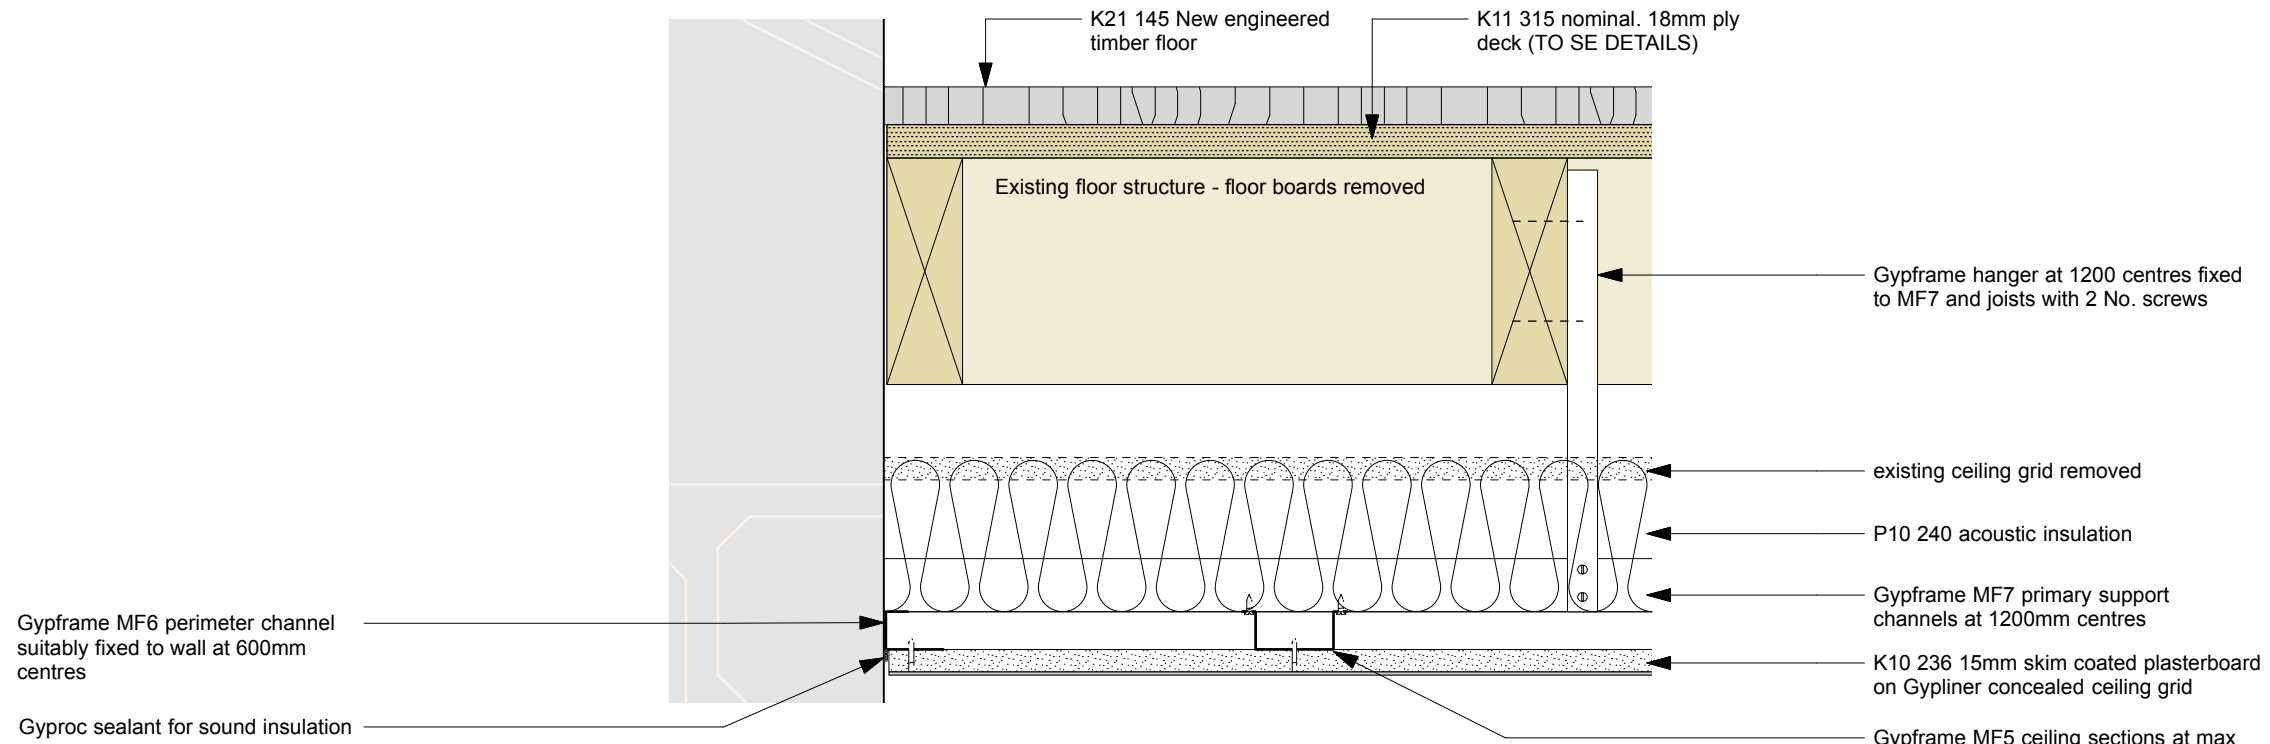

2 Section - Type 2
Scale: 1:5

<p>general</p> <ul style="list-style-type: none"> all drawings are copyright do not scale drawing report all discrepancies to project administrator all dimensions to be checked on site 	<p>key</p>	<p>notes</p>	<p>rev</p> <p>T1: 07.03.19 - NBS Notation Added</p> <p>Stage 4 - TENDER ISSUE</p>	<table border="1"> <tr> <td>project:</td> <td>Tavistock Guildhall & Police Station</td> <td>date:</td> <td>Jan 2019</td> <td>scale:</td> <td>1:5 @ A3</td> <td>drawn:</td> <td>FW</td> </tr> <tr> <td>drawing title:</td> <td>Suspended ceiling typical details</td> <td>job no:</td> <td>1041</td> <td>drawing no:</td> <td>A-308</td> <td>rev:</td> <td>T1</td> </tr> <tr> <td colspan="8" style="text-align: center;">gillespie yunnie architects</td> </tr> <tr> <td colspan="8" style="text-align: center; font-size: small;">Lower Tweed Mill Shimmers Bridge Darlington Devon TQ9 6JB t 01803 860010 f 01803 864929 e info@gyarchitects.co.uk</td> </tr> </table>	project:	Tavistock Guildhall & Police Station	date:	Jan 2019	scale:	1:5 @ A3	drawn:	FW	drawing title:	Suspended ceiling typical details	job no:	1041	drawing no:	A-308	rev:	T1	gillespie yunnie architects								Lower Tweed Mill Shimmers Bridge Darlington Devon TQ9 6JB t 01803 860010 f 01803 864929 e info@gyarchitects.co.uk							
project:	Tavistock Guildhall & Police Station	date:	Jan 2019	scale:	1:5 @ A3	drawn:	FW																													
drawing title:	Suspended ceiling typical details	job no:	1041	drawing no:	A-308	rev:	T1																													
gillespie yunnie architects																																				
Lower Tweed Mill Shimmers Bridge Darlington Devon TQ9 6JB t 01803 860010 f 01803 864929 e info@gyarchitects.co.uk																																				