



**Note:** Courtroom Roof Slates remain in place apart from where required to install parapet gutter waterproofing and roof is not insulated


**POLICE STATION // GUILDHALL**  
Liquid Applied Gutter System Details  
1:5 @ A1

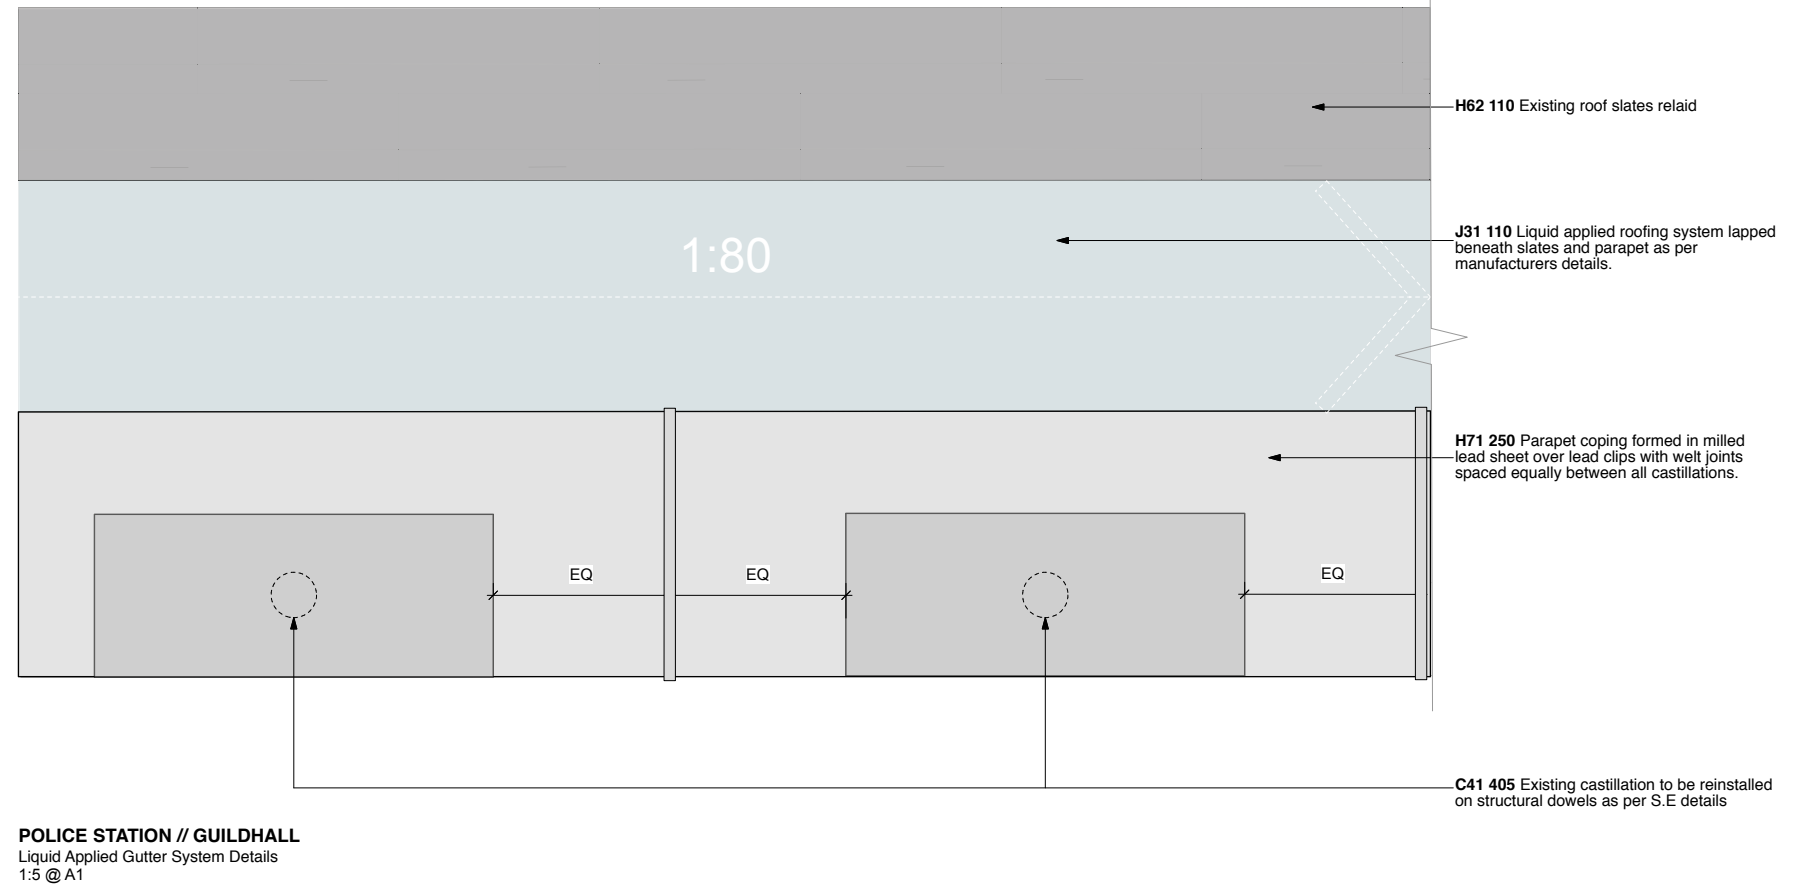

**EXISTING PHOTO - POLICE STATION GUTTER**  
Existing gutter with bituminous render and asphalt gutters  
1:5 @ A1

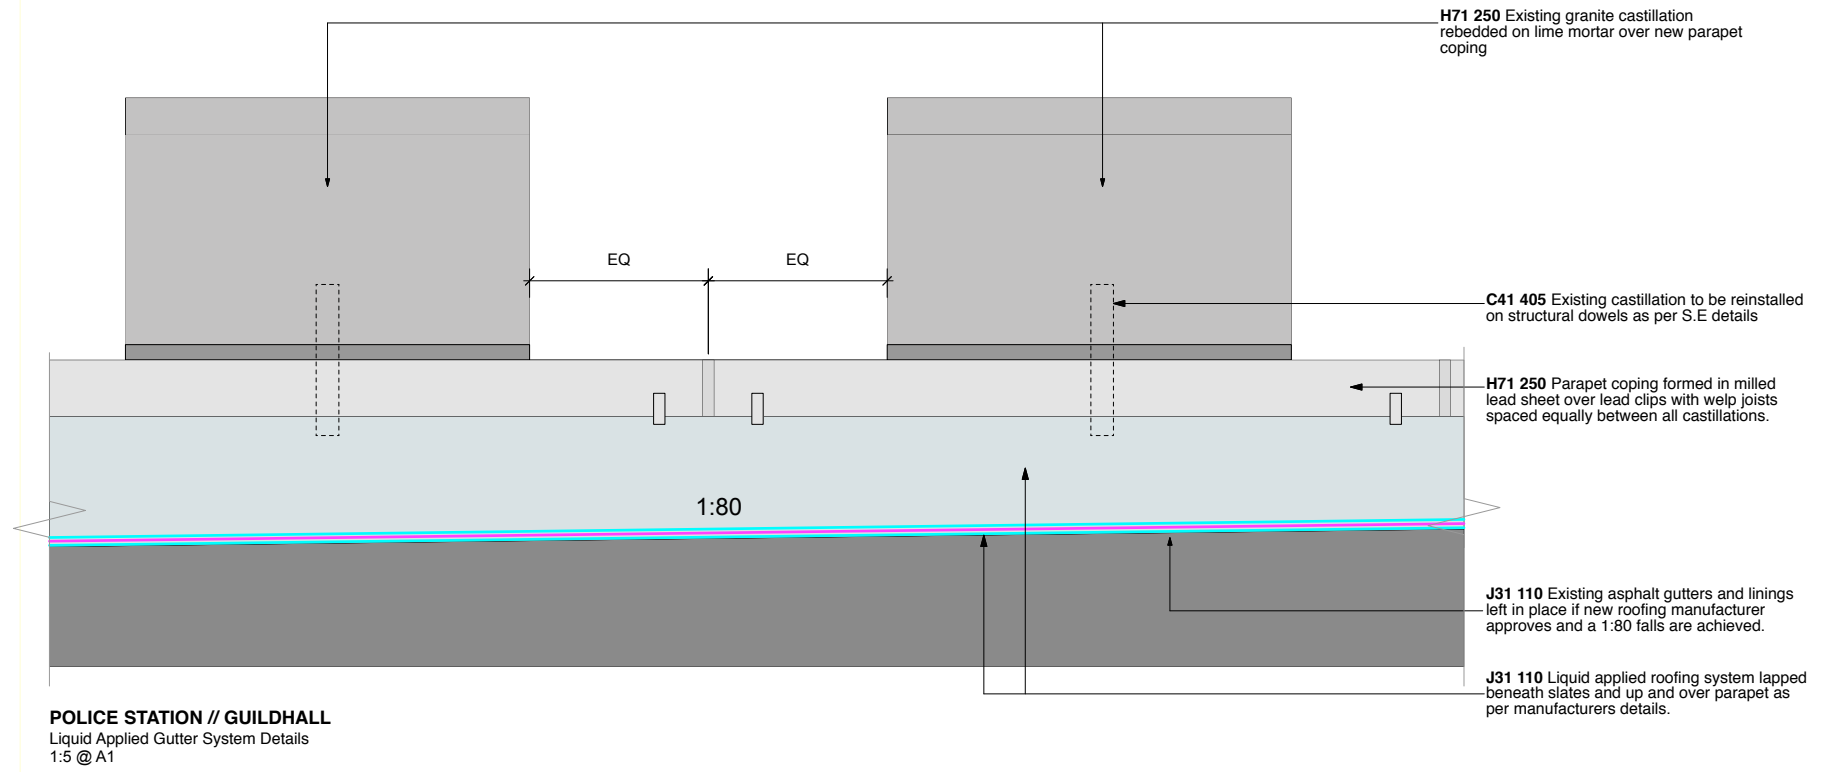

general
<ul style="list-style-type: none"> <li>all drawings are copyright</li> <li>do not scale drawing</li> <li>report all discrepancies to project administrator</li> <li>all dimensions to be checked on site</li> </ul>

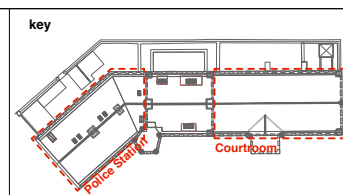

notes
<p>a. These details are for Tender purposes only and not for construction</p> <p>b. All leadwork to be in accordance with Lead Sheet Association recommended details</p> <p>c. Note: Existing parapet upstands do not allow for the installation of stepped lead gutters to the Police Station and the Courtroom.</p> <p><b>Note:</b> Alterations and upgrades to existing fabric detailed on demolition plans, details and specification</p>

rev
<p><b>T1:</b> 11.02.19 - NBS Notation Added</p> <p><b>Stage 4 - TENDER ISSUE</b></p>

<p>project: <b>Tavistock Guildhall and Police Station</b></p>	<p>date: Oct 2018</p>	<p>scale: 1:5 / 10 @ A1 1:10 / 20 @ A3</p>	<p>drawn: cm</p>
<p>drawing title: <b>TTC - Roof Details - 2 - Police Station and Courtroom</b></p>	<p>job no: <b>1041</b></p>	<p>drawing no: <b>A-501</b></p>	<p>rev: <b>T1</b></p>
<p><b>gillespie yunnie architects</b></p> <p>Lower Tweed Mill Shimmers Bridge Dartington Devon TQ9 6JB 1 01803 860010 1 01803 864929 e info@gyarchitects.co.uk</p>			