
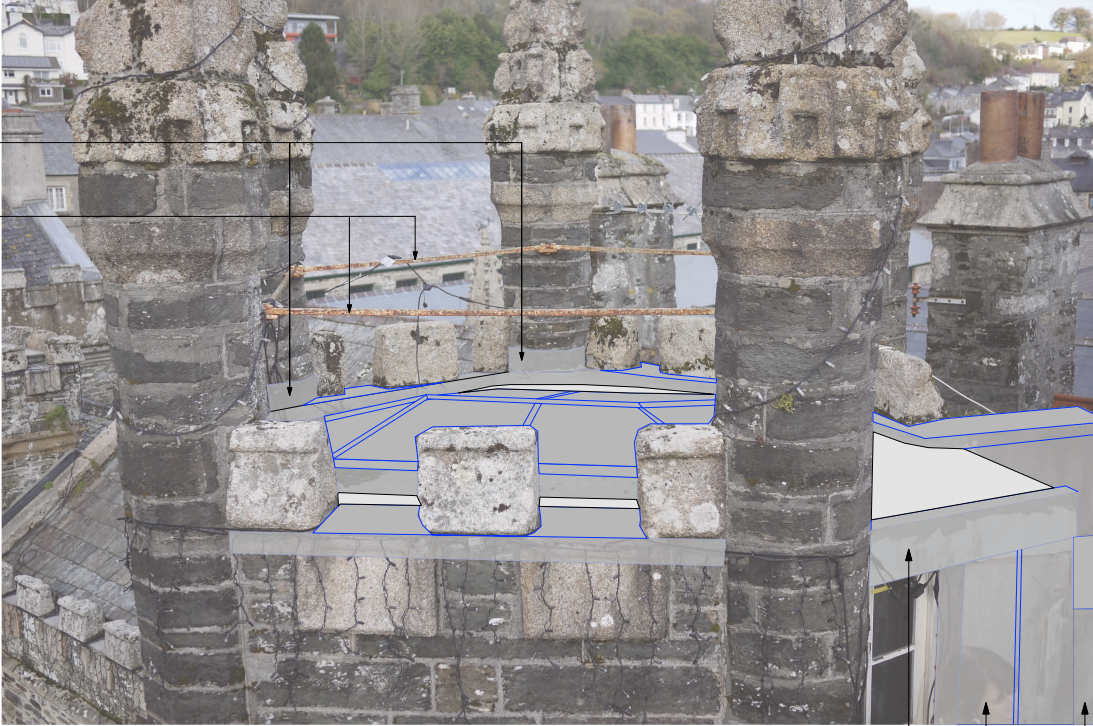


Photo of Neighbouring Museum Stair Tower Lead Roof

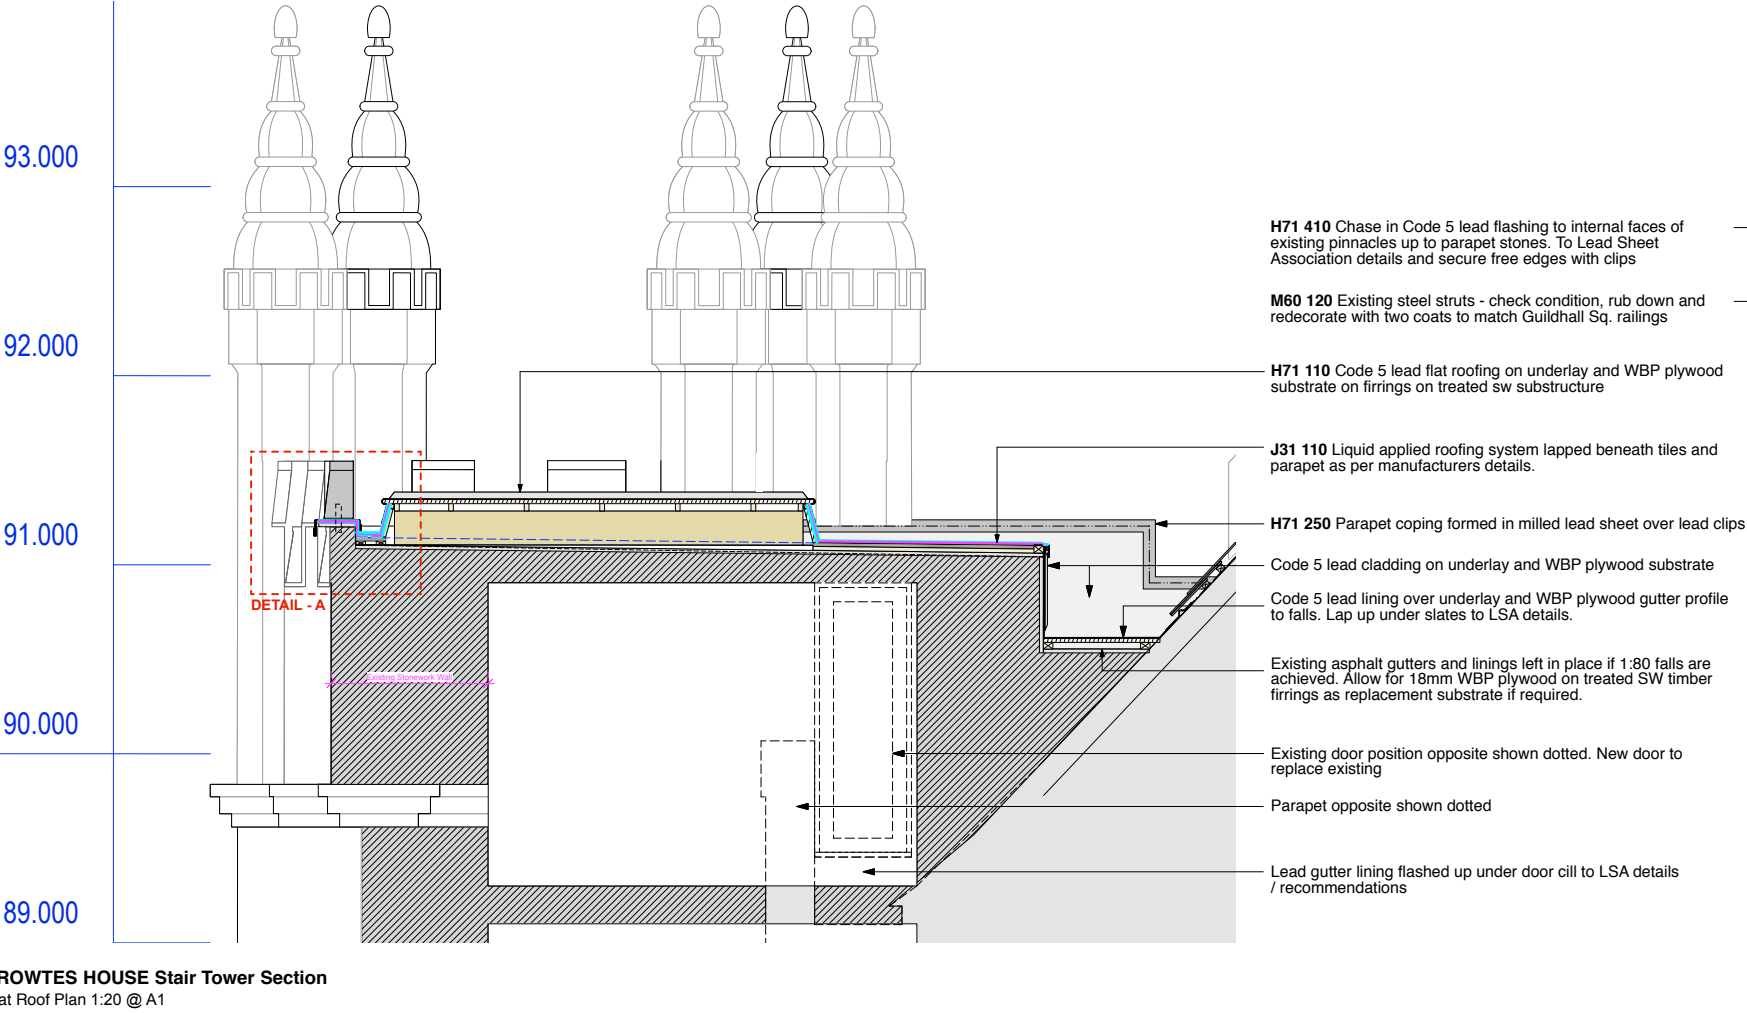

Existing Roof Detail with proposed lead flashing marked positions on in blue

Parapet upstand coping formed in milled lead sheet over lead clips to LSA Details and specification. and liquid applied roofing

Code 5 lead cladding on underlay and WBP plywood substrate to LSA Details and specification. Max. spacing of vertical joints to be 600mm centres

general <ul style="list-style-type: none">all drawings are copyrightdo not scale drawingreport all discrepancies to project administratorall dimensions to be checked on site	key	notes <ol style="list-style-type: none">These details are for planning purposes only and not for constructionAll leadwork to be in accordance with Lead Sheet Association recommended detailsNon-ventilated Roof Build Up to be agreed with Building Control <p>Note: Alterations and upgrades to existing fabric detailed on demolition plans, details and specification</p>	rev - - - - -	project: Tavistock Guildhall and Police Station	date: Oct 2018	scale: 1:5 / 10 @ A1 1:10 / 20 @ A3	drawn: cm
				drawing title: TTC - Trowtes Tower Roof Details - 5	job no: 1041	drawing no: A-504	rev:
gillespie yunnie architects							
Lower Tweed Mill Shimmers Bridge Dartington Devon TQ9 6JB t 01803 860010 f 01803 864929 e info@gyarchitects.co.uk							

Stage 4 - TENDER ISSUE