


1 Plan
Scale: 1:5

2 Section
Scale: 1:5

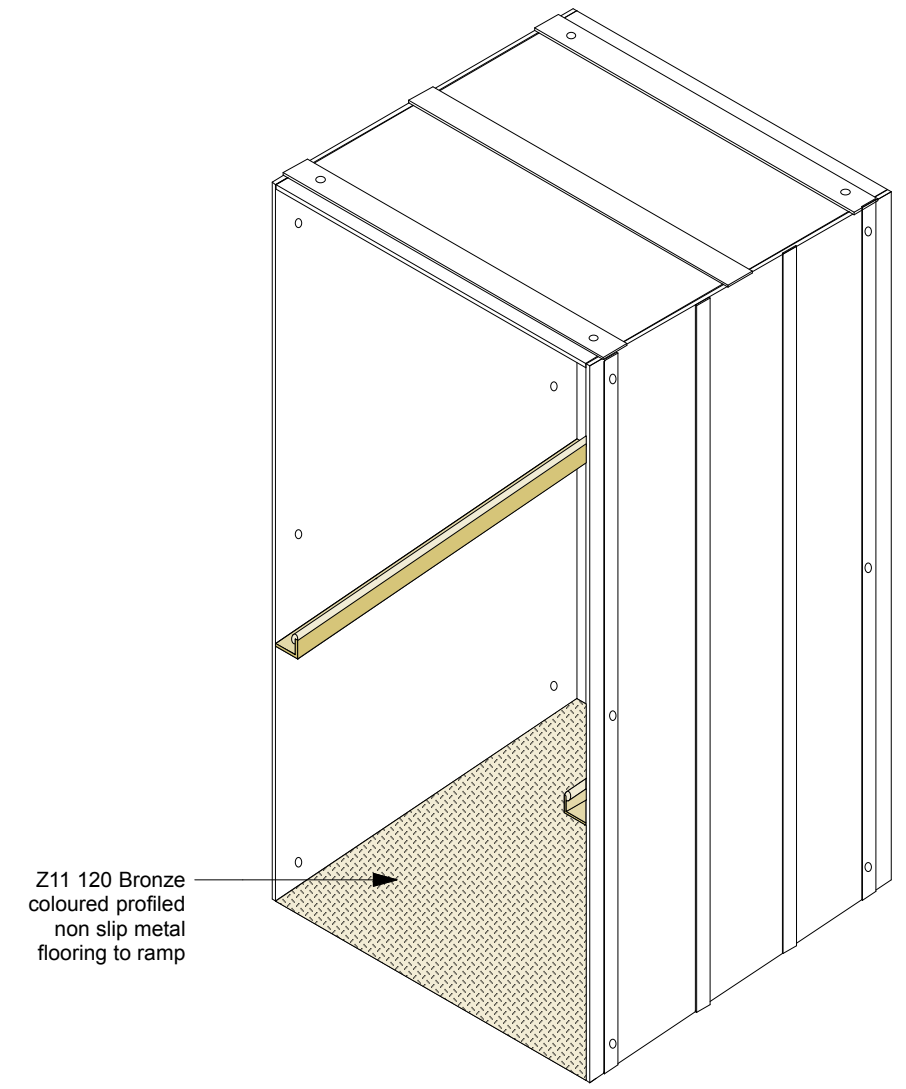

3 Typical ramped lining with handrail
Scale: 1:25

<p>general</p> <ul style="list-style-type: none"> • all drawings are copyright • do not scale drawing • report all discrepancies to project administrator • all dimensions to be checked on site 	<p>key</p>	<p>notes</p>	<p>rev</p> <p>T1: 14.03.19 - NBS Notation Added</p> <p>Stage 4 - TENDER ISSUE</p>	<table border="1"> <tr> <td>project: Tavistock Guildhall & Police Station</td> <td>date: Dec 2018</td> <td>scale: 1:5/1:25 @ A3</td> <td>drawn:</td> </tr> <tr> <td>drawing title: Ramped Lining - Handrail details</td> <td>job no: 1041</td> <td>drawing no: C-012</td> <td>rev: T1</td> </tr> <tr> <td colspan="4">gillespie yunnie architects</td> </tr> <tr> <td colspan="4">Lower Tweed Mill Shinnars Bridge Dartington Devon TQ9 6JB t 01803 860010 f 01803 864929 e info@gyarchitects.co.uk</td> </tr> </table>	project: Tavistock Guildhall & Police Station	date: Dec 2018	scale: 1:5/1:25 @ A3	drawn:	drawing title: Ramped Lining - Handrail details	job no: 1041	drawing no: C-012	rev: T1	gillespie yunnie architects				Lower Tweed Mill Shinnars Bridge Dartington Devon TQ9 6JB t 01803 860010 f 01803 864929 e info@gyarchitects.co.uk			
project: Tavistock Guildhall & Police Station	date: Dec 2018	scale: 1:5/1:25 @ A3	drawn:																	
drawing title: Ramped Lining - Handrail details	job no: 1041	drawing no: C-012	rev: T1																	
gillespie yunnie architects																				
Lower Tweed Mill Shinnars Bridge Dartington Devon TQ9 6JB t 01803 860010 f 01803 864929 e info@gyarchitects.co.uk																				