



1 Plan
Scale: 1:20

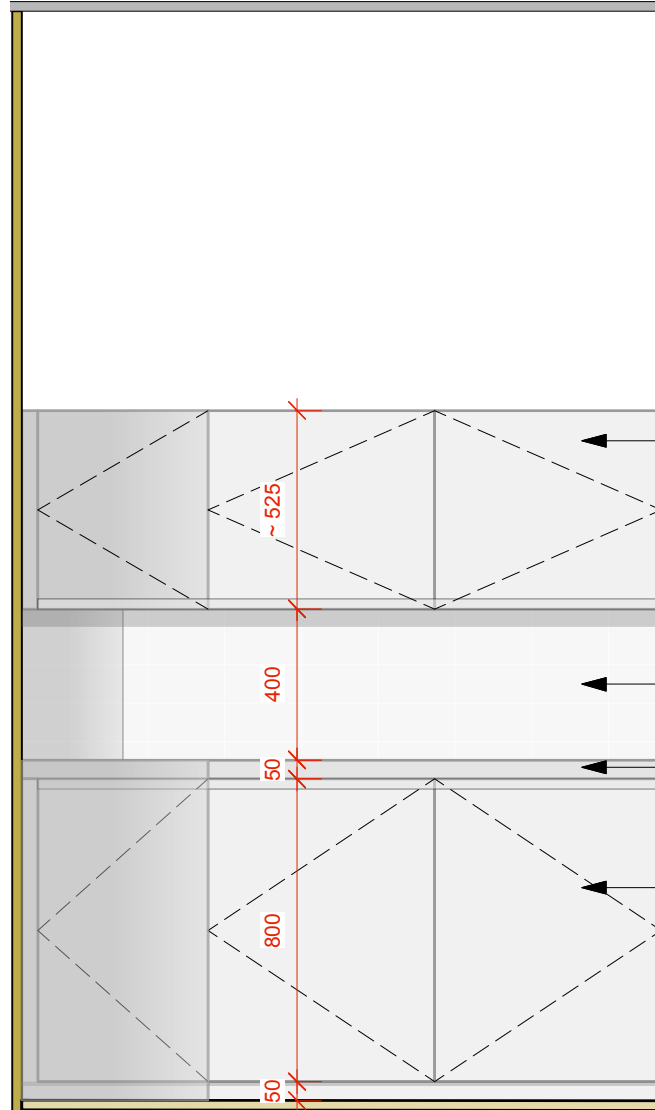

2 Section A
Scale: 1:20

- N10 145 White matt cupboard doors
- M40 116 Pale grey tiled splashback
- N10 200 Pale grey countertop
- N10 145 White matt cupboard doors

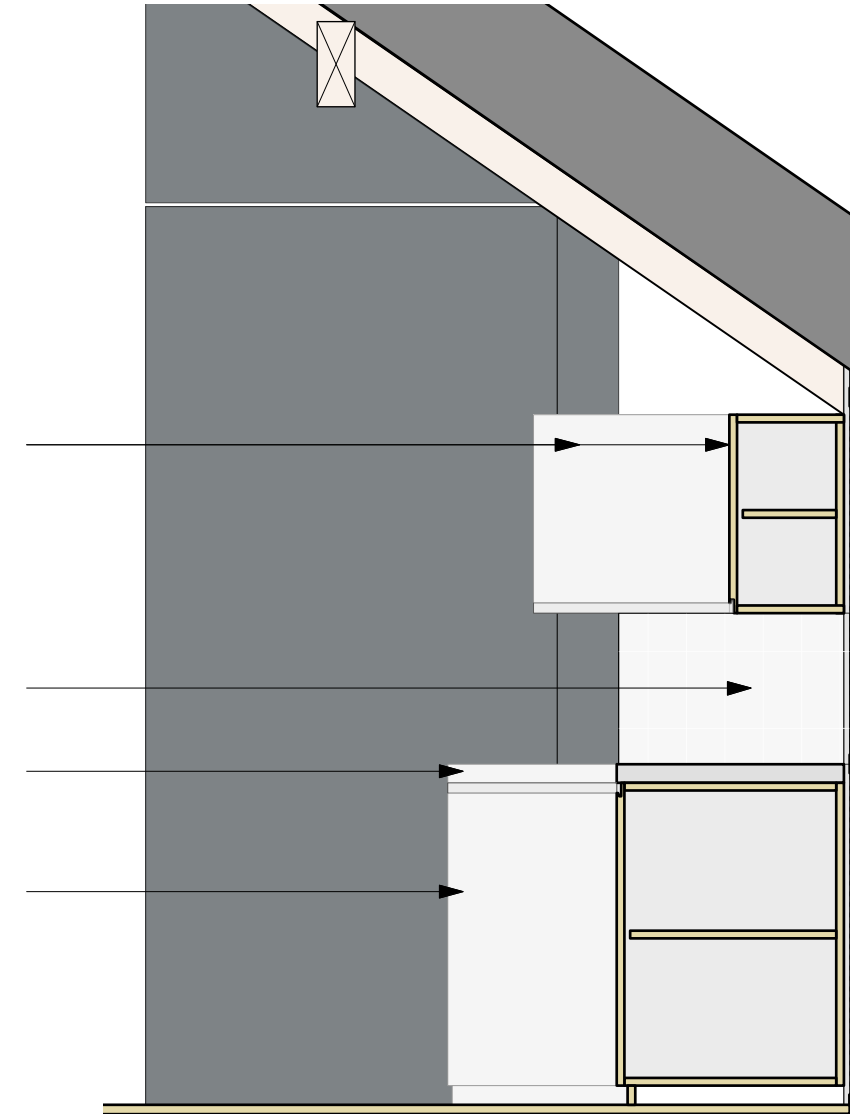

3 Section B
Scale: 1:20

<p>general</p> <ul style="list-style-type: none"> • all drawings are copyright • do not scale drawing • report all discrepancies to project administrator • all dimensions to be checked on site 	<p>key</p>	<p>notes</p>	<p>rev</p> <p>T1: 14.03.19 - NBS Notation Added</p> <p style="color: red; font-weight: bold; font-size: 1.2em;">Stage 4 - TENDER ISSUE</p>	<table border="1" style="width: 100%; border-collapse: collapse;"> <tr> <td style="font-size: 0.8em;">project:</td> <td style="font-size: 0.8em;">date:</td> <td style="font-size: 0.8em;">scale:</td> <td style="font-size: 0.8em;">drawn:</td> </tr> <tr> <td>Tavistock Guildhall & Police Station</td> <td>Dec 2018</td> <td>1:25 @ A3</td> <td></td> </tr> <tr> <td style="font-size: 0.8em;">drawing title:</td> <td style="font-size: 0.8em;">job no:</td> <td style="font-size: 0.8em;">drawing no:</td> <td style="font-size: 0.8em;">rev:</td> </tr> <tr> <td>Tea Point Details</td> <td>1041</td> <td>C-310</td> <td>T1</td> </tr> <tr> <td colspan="4" style="text-align: center; font-weight: bold; font-size: 1.1em;">gillespie yunnie architects</td> </tr> <tr> <td colspan="4" style="font-size: 0.7em;">Lower Tweed Mill Shimmers Bridge Darlington Devon TQ9 6JB 01803 860010 f 01803 864929 e info@gyarchitects.co.uk</td> </tr> </table>	project:	date:	scale:	drawn:	Tavistock Guildhall & Police Station	Dec 2018	1:25 @ A3		drawing title:	job no:	drawing no:	rev:	Tea Point Details	1041	C-310	T1	gillespie yunnie architects				Lower Tweed Mill Shimmers Bridge Darlington Devon TQ9 6JB 01803 860010 f 01803 864929 e info@gyarchitects.co.uk			
project:	date:	scale:	drawn:																									
Tavistock Guildhall & Police Station	Dec 2018	1:25 @ A3																										
drawing title:	job no:	drawing no:	rev:																									
Tea Point Details	1041	C-310	T1																									
gillespie yunnie architects																												
Lower Tweed Mill Shimmers Bridge Darlington Devon TQ9 6JB 01803 860010 f 01803 864929 e info@gyarchitects.co.uk																												