
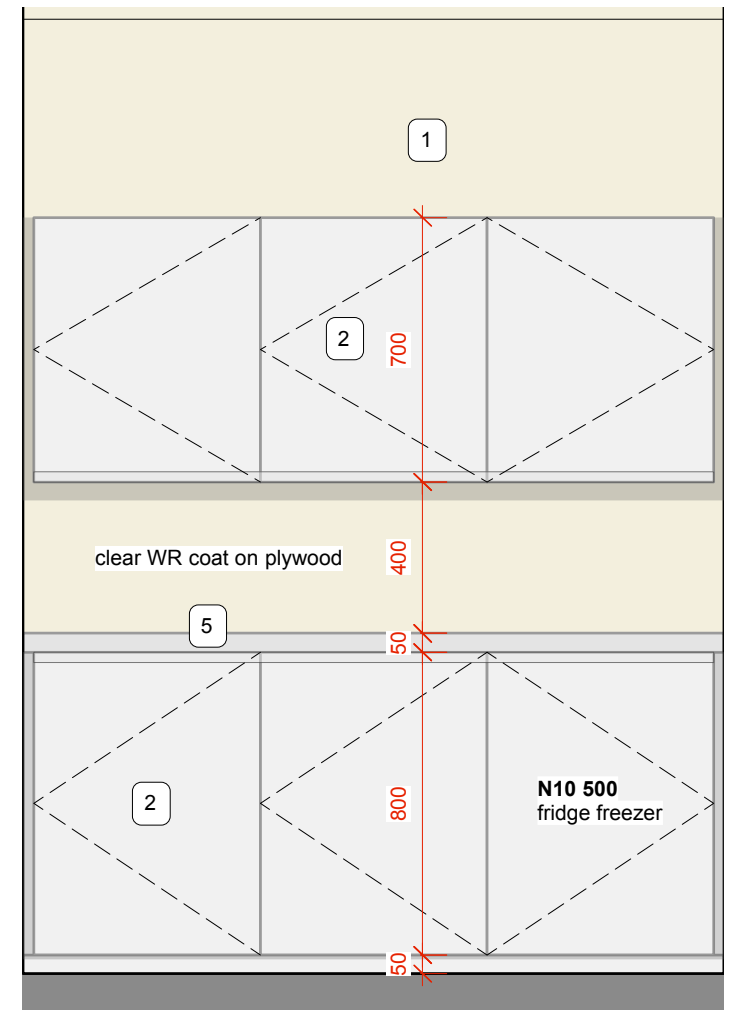
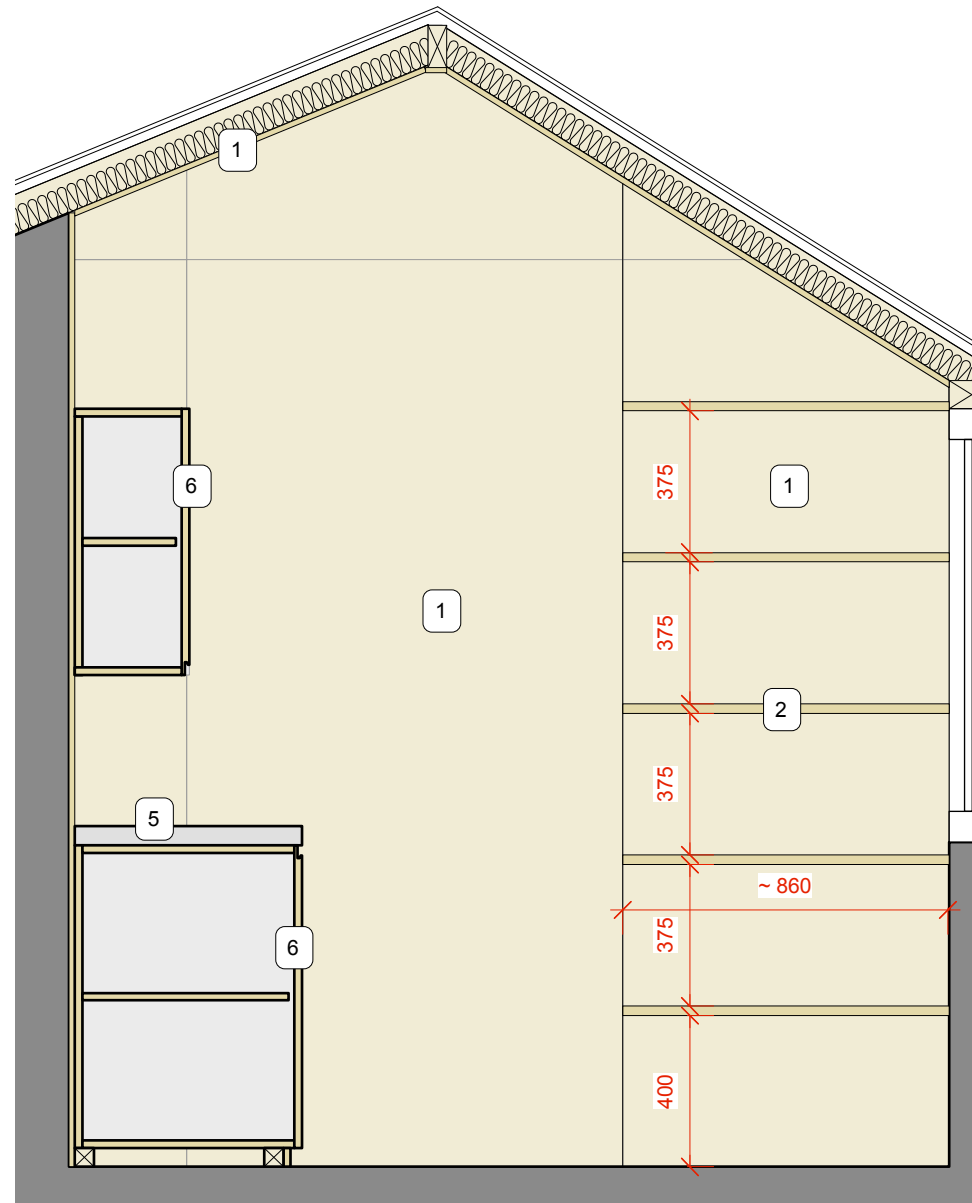


Notes

- 1. K11 415 15mm ply lining
- 2. K11 418 25mm ply shelves
- 3. M60 170 Existing Walls Cleaned and Limewashed
- 4. M50 150 Marmoleum flooring on existing subfloor
- 5. N10 200 Pale grey countertop
- 6. N10 145 White matt cupboard doors

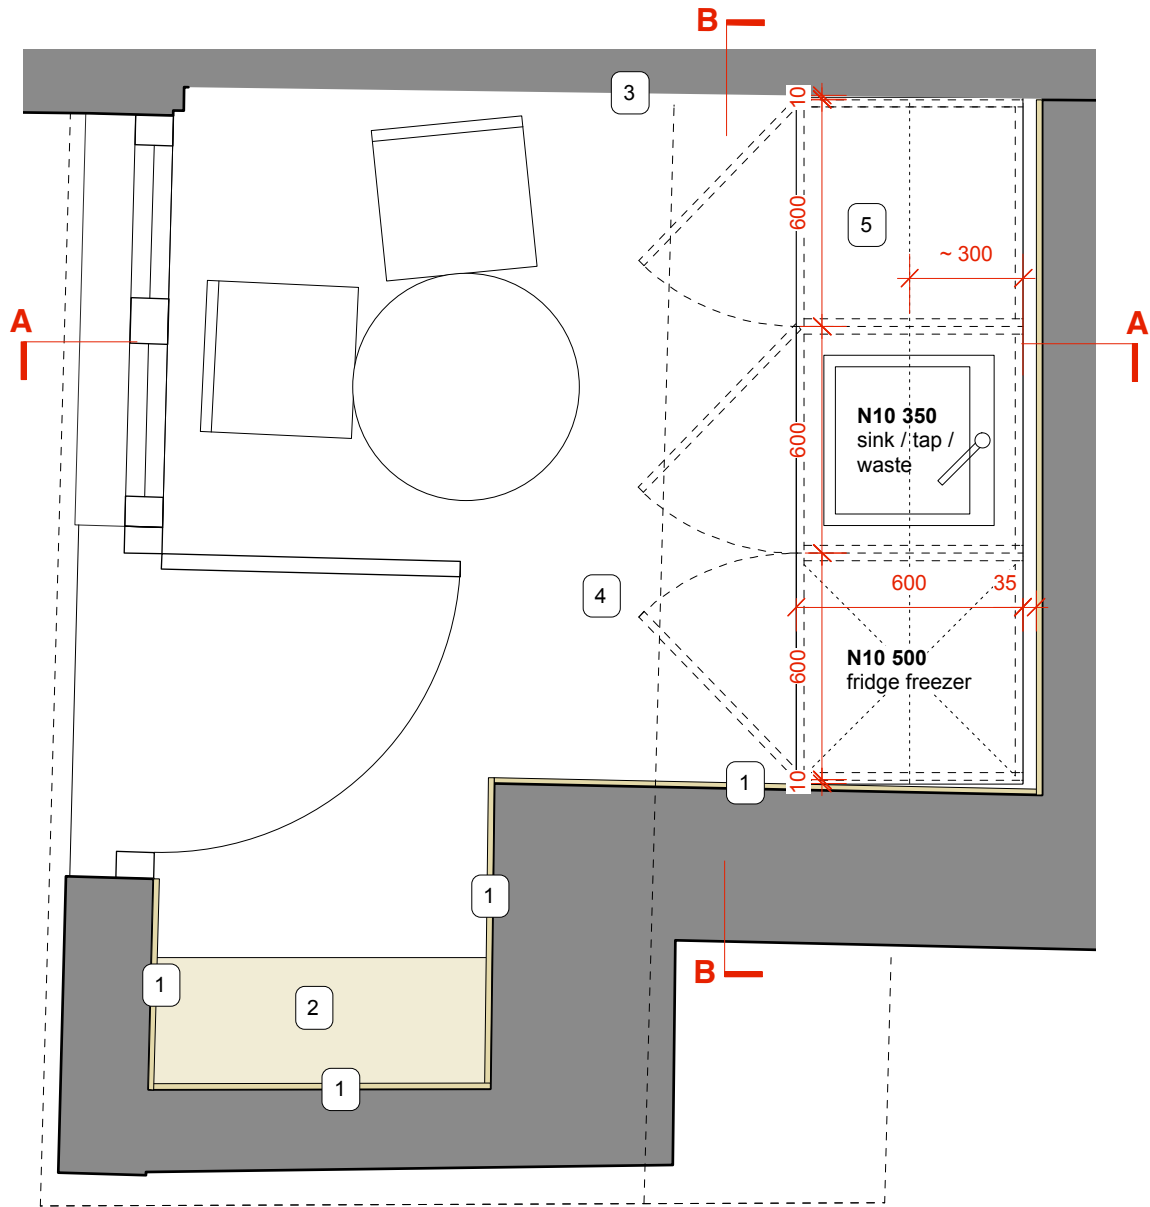

1 **Plan**
Scale: 1:20

2 **Scale: 1:20**
Section A

3 **Section B**
Scale: 1:20

<p>general</p> <ul style="list-style-type: none"> • all drawings are copyright • do not scale drawing • report all discrepancies to project administrator • all dimensions to be checked on site 	<p>key</p>	<p>notes</p> <p>Further Details of Finishes / Wall Floor / Ceiling Build-Ups on GA150.</p>	<p>rev</p> <p>T1: 14.03.19 - NBS Notation Added</p> <p style="color: red; font-weight: bold; font-size: 12px;">Stage 4 - TENDER ISSUE</p>	<table border="1" style="width: 100%; border-collapse: collapse;"> <tr> <td style="width: 60%;">project: Tavistock Guildhall & Police Station</td> <td style="width: 10%;">date: Dec 2018</td> <td style="width: 10%;">scale: 1:20 @ A3</td> <td style="width: 10%;">drawn:</td> </tr> <tr> <td>drawing title: Kitchenette Details</td> <td>job no: 1041</td> <td>drawing no: C-311</td> <td>rev: T1</td> </tr> <tr> <td colspan="4" style="text-align: center; font-weight: bold; font-size: 10px;">gillespie yunnie architects</td> </tr> <tr> <td colspan="4" style="font-size: 8px;">Lower Tweed Mill Shimmers Bridge Dartington Devon TQ9 6JB t 01803 860010 f 01803 864929 e info@gyarchitects.co.uk</td> </tr> </table>	project: Tavistock Guildhall & Police Station	date: Dec 2018	scale: 1:20 @ A3	drawn:	drawing title: Kitchenette Details	job no: 1041	drawing no: C-311	rev: T1	gillespie yunnie architects				Lower Tweed Mill Shimmers Bridge Dartington Devon TQ9 6JB t 01803 860010 f 01803 864929 e info@gyarchitects.co.uk			
project: Tavistock Guildhall & Police Station	date: Dec 2018	scale: 1:20 @ A3	drawn:																	
drawing title: Kitchenette Details	job no: 1041	drawing no: C-311	rev: T1																	
gillespie yunnie architects																				
Lower Tweed Mill Shimmers Bridge Dartington Devon TQ9 6JB t 01803 860010 f 01803 864929 e info@gyarchitects.co.uk																				