


L10 110 Full width lockable cupboard with painted MDF (L40 550 B) mirror fronted doors

N13 460 Toilet roll holder

N13 340 Washhand Basin

N13 301 Back to wall WC with concealed cistern

2 Section
Scale: 1:25

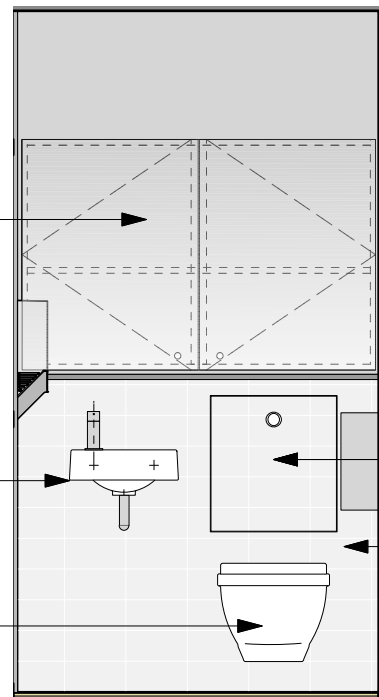


K10 205 Painted plasterboard wall

N13 429 Coathook

M40 480 Removable flush access panel


M40 115 Tiled finish to WC boxing out

3 Section
Scale: 1:25

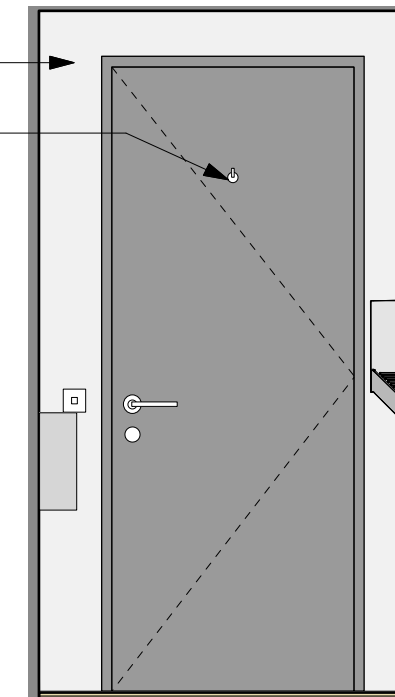

N13 472 Hand dryer to be superceded by M+E Spec

4 Section
Scale: 1:25

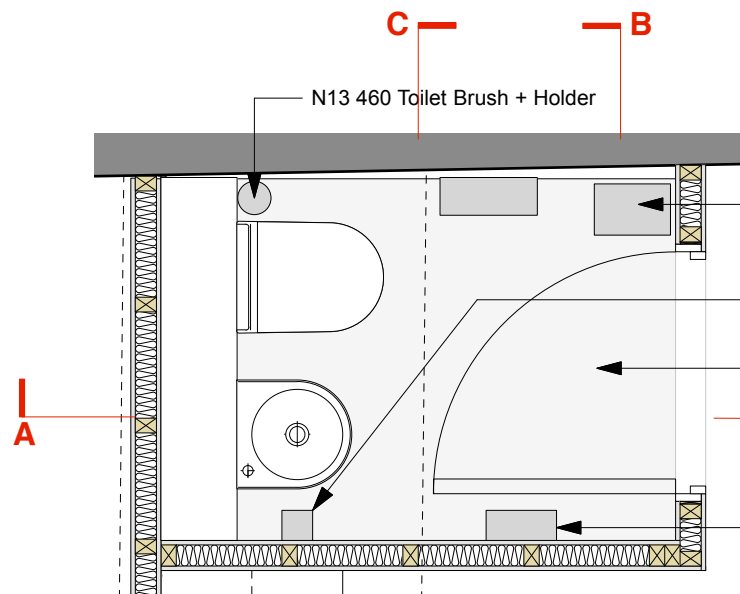

N13 460 Toilet Brush + Holder

N13 446 ST Disposal Bin

N13 458 Soap Dispenser

M50 150 Marmoleum flooring on K11 310 ply deck thickness to match adjacent levels

N13 472 Hand dryer to be superceded by M+E Spec

1 Scale: 1:25
Plan

<p>general</p> <ul style="list-style-type: none"> all drawings are copyright do not scale drawing report all discrepancies to project administrator all dimensions to be checked on site 	<p>key</p>	<p>notes</p> <p>Further Details of Finishes / Wall Floor / Ceiling Build-Ups on GA154.</p>	<p>rev</p> <p>T1: 14.03.19 - NBS Notation Added</p> <p>Stage 4 - TENDER ISSUE</p>	<table border="1"> <tr> <td>project: Tavistock Guildhall & Police Station</td> <td>date: Dec 2018</td> <td>scale: 1:25 @ A3</td> <td>drawn:</td> </tr> <tr> <td>drawing title: WC S54 Details</td> <td>job no: 1041</td> <td>drawing no: C-316</td> <td>rev: T1</td> </tr> <tr> <td colspan="4" style="text-align: center;">gillespie yunnie architects</td> </tr> <tr> <td colspan="4" style="text-align: center; font-size: small;">Lower Tweed Mill Shimmers Bridge Dartington Devon TQ9 6JB t 01803 860010 f 01803 864929 e info@gyarchitects.co.uk</td> </tr> </table>	project: Tavistock Guildhall & Police Station	date: Dec 2018	scale: 1:25 @ A3	drawn:	drawing title: WC S54 Details	job no: 1041	drawing no: C-316	rev: T1	gillespie yunnie architects				Lower Tweed Mill Shimmers Bridge Dartington Devon TQ9 6JB t 01803 860010 f 01803 864929 e info@gyarchitects.co.uk			
project: Tavistock Guildhall & Police Station	date: Dec 2018	scale: 1:25 @ A3	drawn:																	
drawing title: WC S54 Details	job no: 1041	drawing no: C-316	rev: T1																	
gillespie yunnie architects																				
Lower Tweed Mill Shimmers Bridge Dartington Devon TQ9 6JB t 01803 860010 f 01803 864929 e info@gyarchitects.co.uk																				