


1 Section  
Scale: 1:20

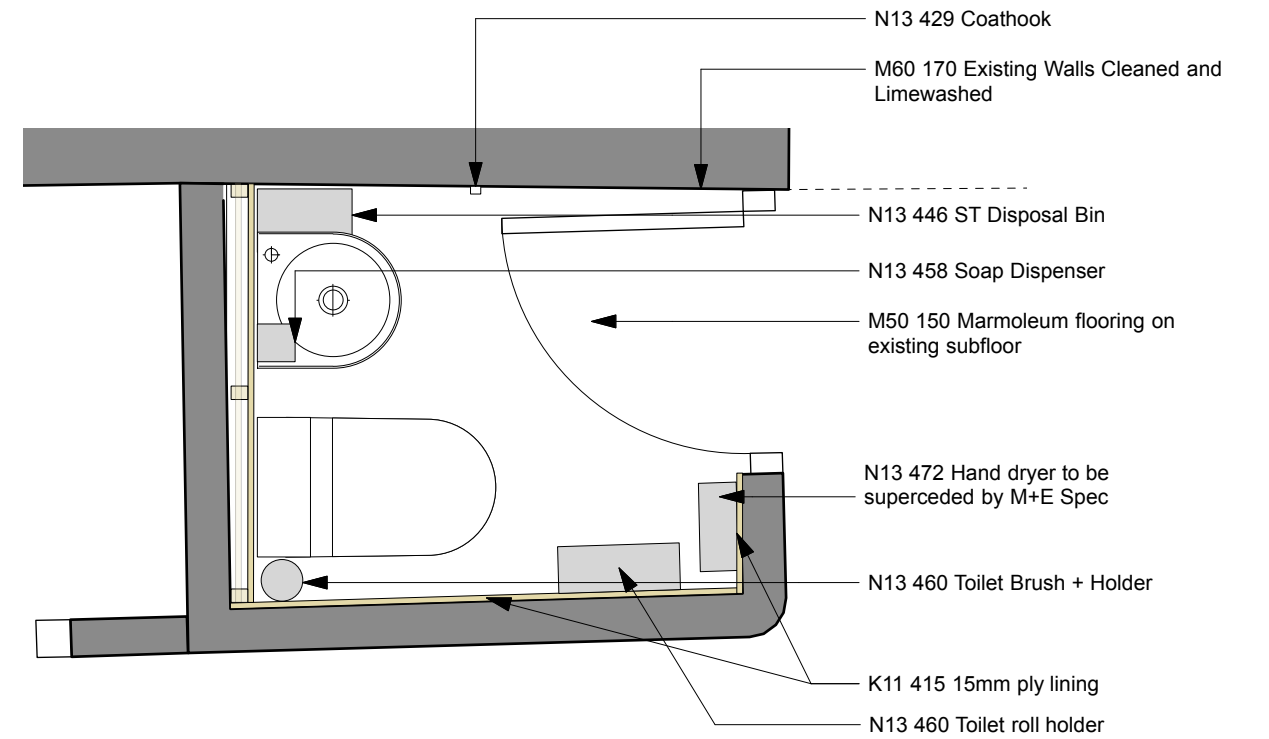

2 Plan  
Scale: 1:20

<p><b>general</b></p> <ul style="list-style-type: none"> <li>all drawings are copyright</li> <li>do not scale drawing</li> <li>report all discrepancies to project administrator</li> <li>all dimensions to be checked on site</li> </ul>	<p><b>key</b></p>	<p><b>notes</b></p> <p>Further Details of Finishes / Wall Floor / Ceiling Build-Ups on GA150.</p>	<p><b>rev</b></p> <p>T1: 14.03.19 - NBS Notation Added</p> <p><b>Stage 4 - TENDER ISSUE</b></p>	<table border="1"> <tr> <td>project: <b>Tavistock Guildhall &amp; Police Station</b></td> <td>date: Dec 2018</td> <td>scale: 1:20 @ A3</td> <td>drawn:</td> </tr> <tr> <td>drawing title: <b>WC Details - G61</b></td> <td>job no: <b>1041</b></td> <td>drawing no: <b>C-318</b></td> <td>rev: <b>T1</b></td> </tr> <tr> <td colspan="4"><b>gillespie yunnie architects</b></td> </tr> <tr> <td colspan="4">Lower Tweed Mill Shimmers Bridge Dartington Devon TQ9 6JB t 01803 860010 f 01803 864929 e info@gyarchitects.co.uk</td> </tr> </table>	project: <b>Tavistock Guildhall &amp; Police Station</b>	date: Dec 2018	scale: 1:20 @ A3	drawn:	drawing title: <b>WC Details - G61</b>	job no: <b>1041</b>	drawing no: <b>C-318</b>	rev: <b>T1</b>	<b>gillespie yunnie architects</b>				Lower Tweed Mill Shimmers Bridge Dartington Devon TQ9 6JB t 01803 860010 f 01803 864929 e info@gyarchitects.co.uk			
project: <b>Tavistock Guildhall &amp; Police Station</b>	date: Dec 2018	scale: 1:20 @ A3	drawn:																	
drawing title: <b>WC Details - G61</b>	job no: <b>1041</b>	drawing no: <b>C-318</b>	rev: <b>T1</b>																	
<b>gillespie yunnie architects</b>																				
Lower Tweed Mill Shimmers Bridge Dartington Devon TQ9 6JB t 01803 860010 f 01803 864929 e info@gyarchitects.co.uk																				