



A Plan
Scale: 1:50

- L40 300 Glass Screen offering acoustic separation
- N13 460 Toilet Brush + Holder
- N13 446 ST Disposal Bin
- M50 150 Marmoleum flooring on existing subfloor
- M60 111 Painted existing wall
- N13 300 Back to wall WC with close coupled cistern

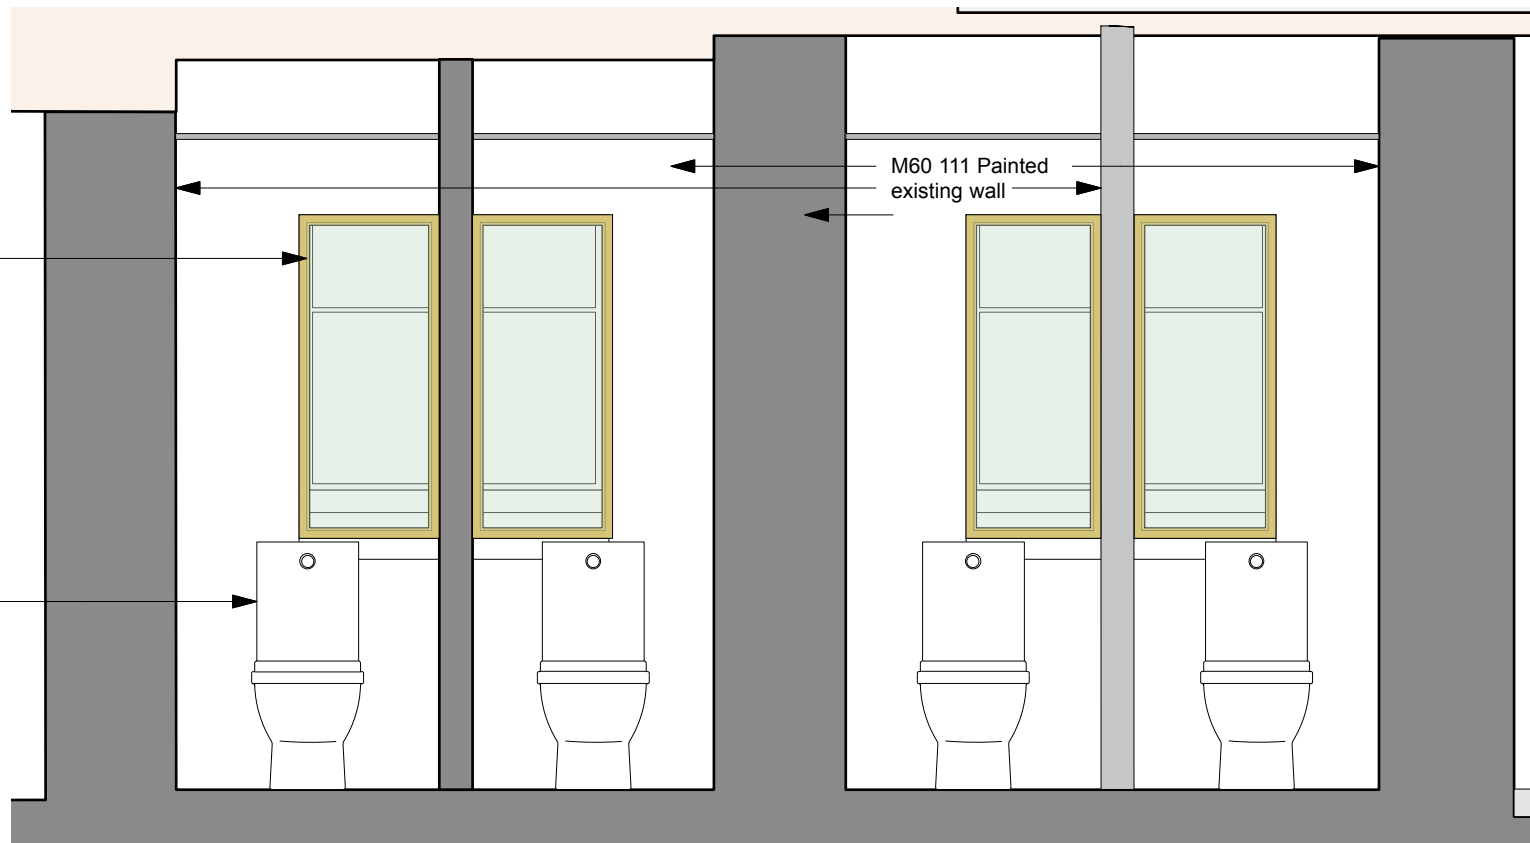


C Section 2
Scale: 1:25

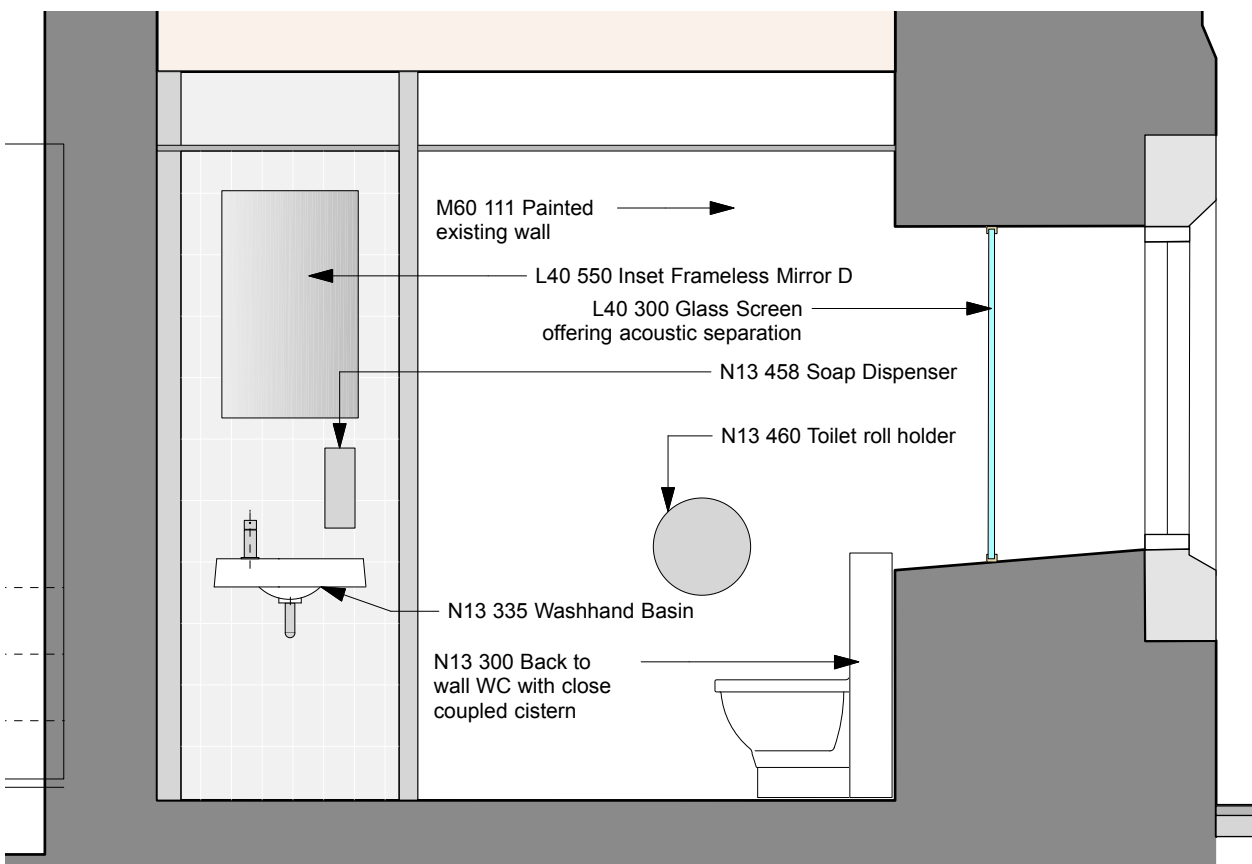

B Section 1
Scale: 1:25

- M60 111 Painted existing wall
- L40 550 Inset Frameless Mirror D
- L40 300 Glass Screen offering acoustic separation
- N13 458 Soap Dispenser
- N13 460 Toilet roll holder
- N13 335 Washhand Basin
- N13 300 Back to wall WC with close coupled cistern

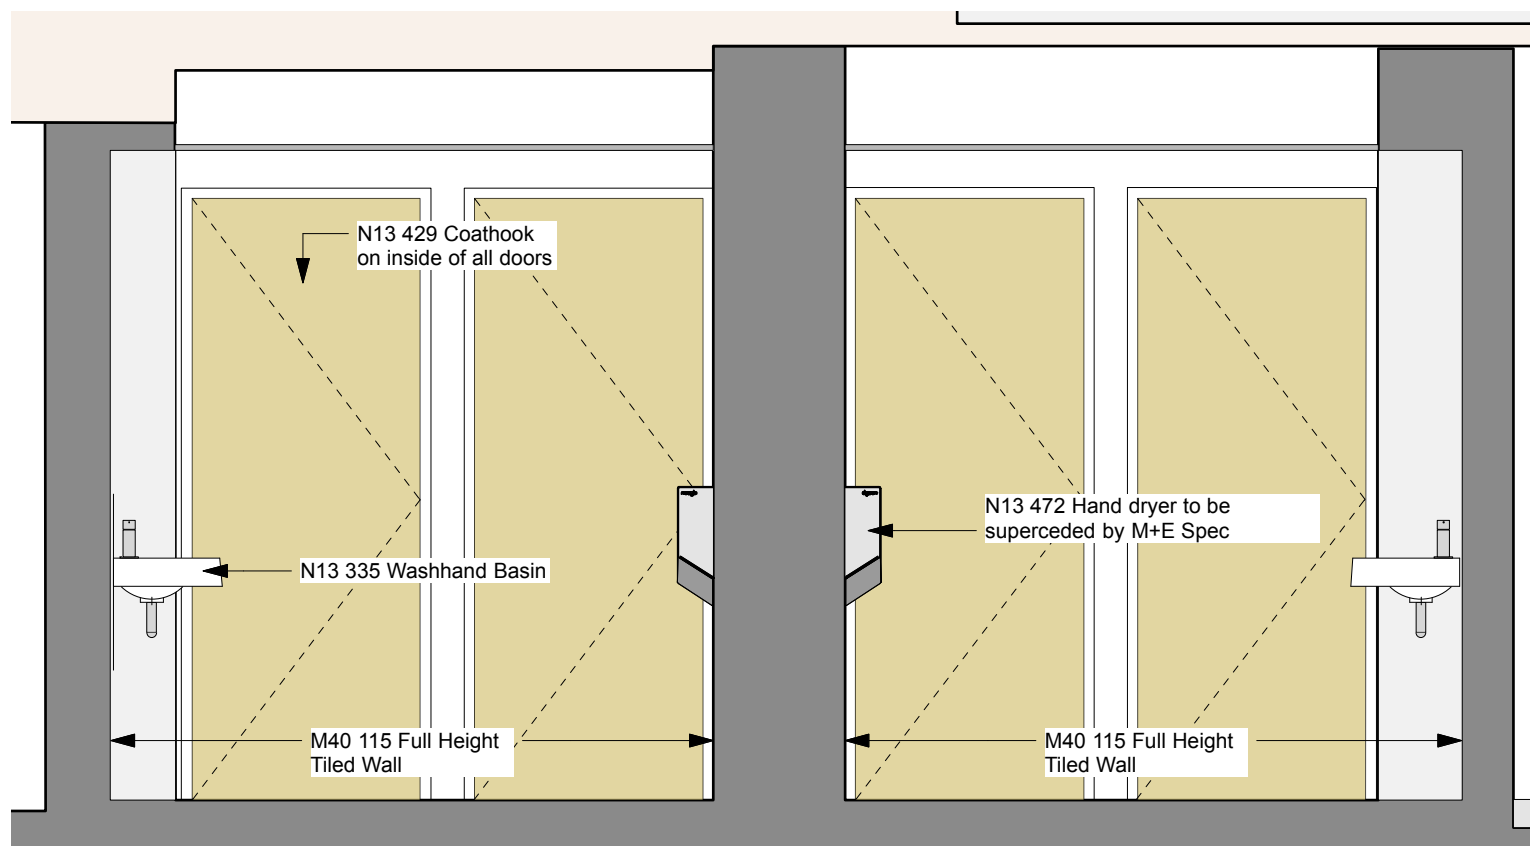

D Section 3
Scale: 1:25

- N13 429 Coathook on inside of all doors
- N13 335 Washhand Basin
- M40 115 Full Height Tiled Wall
- N13 472 Hand dryer to be superceded by M+E Spec

general

- all drawings are copyright
- do not scale drawing
- report all discrepancies to project administrator
- all dimensions to be checked on site

key

notes

Further Details of Finishes / Wall Floor / Ceiling Build-Ups on GA150.

rev

---:---:---

Stage 4 - TENDER ISSUE

project: Tavistock Guildhall & Police Station	date: Dec 2018	scale: 1:20 @ A3	drawn: IF
drawing title: WC Details - LG07 + LG10	job no: 1041	drawing no: C-319	rev: -
gillespie yunnie architects			
Lower Tweed Mill Shimmers Bridge Dartington Devon TQ9 6JB t 01803 860010 f 01803 864929 e info@gyarchitects.co.uk			