
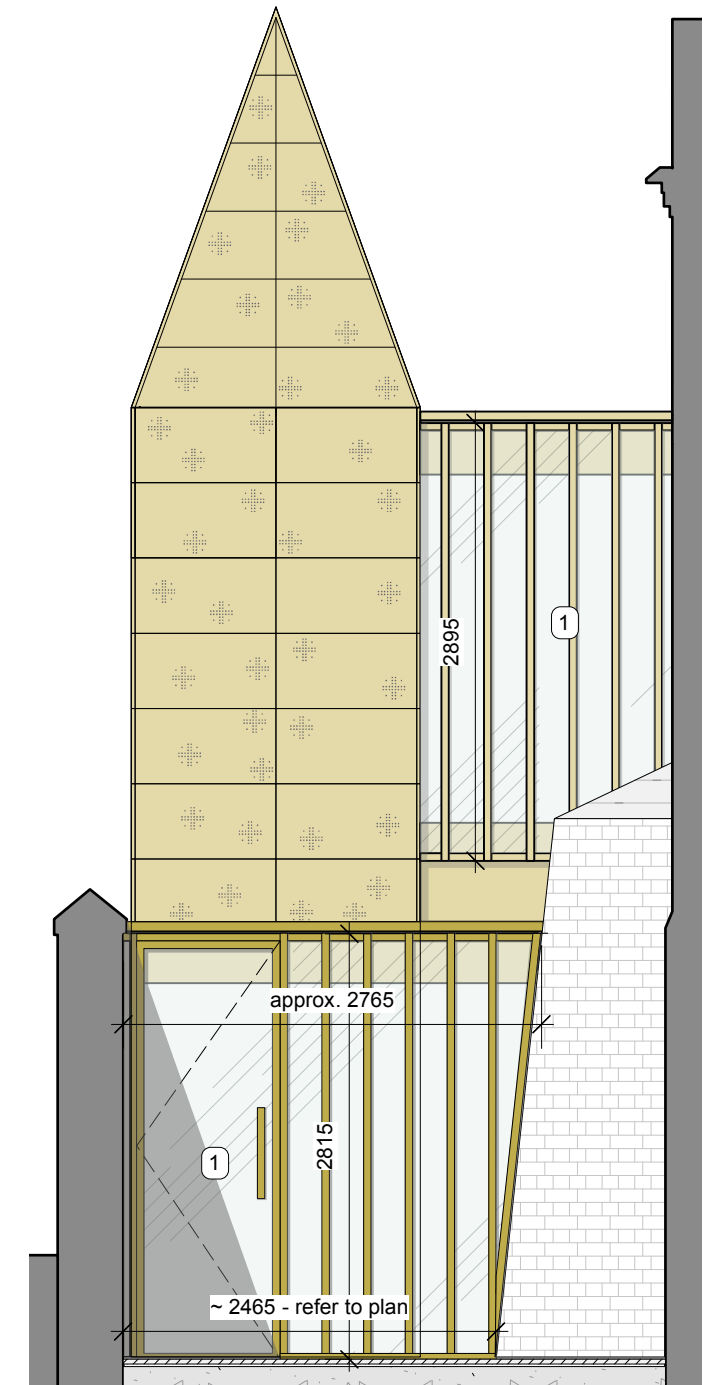


**Notes**

1. L10 500 Bronze coloured thermally broken aluminium framed glazing system
2. L10 555 Frameless toughened glazed door within timber frame to existing lowered opening
3. H73 130 Bronze cladding panels - shown indicatively based on approx. 1000mm x 498mm module. Perforated to bespoke pattern and back lit.
4. L30 560 Circular Section Handrail
5. L30 555 New black painted galvanised steel stick railing
6. New low stone wall constructed to match existing with reclaimed stone to boundary of parking bays
7. opening cut for lift access through existing low wall
8. Parapet Stone Wall Capping Extended Over Door Opening
9. X12 140 Platform lift proprietary structure
10. H73 290 New hopper and connection to existing RWP to drain flat roof
11. Z11 130 Bespoke two layer backlit signage to match neighbouring Butchers Hall

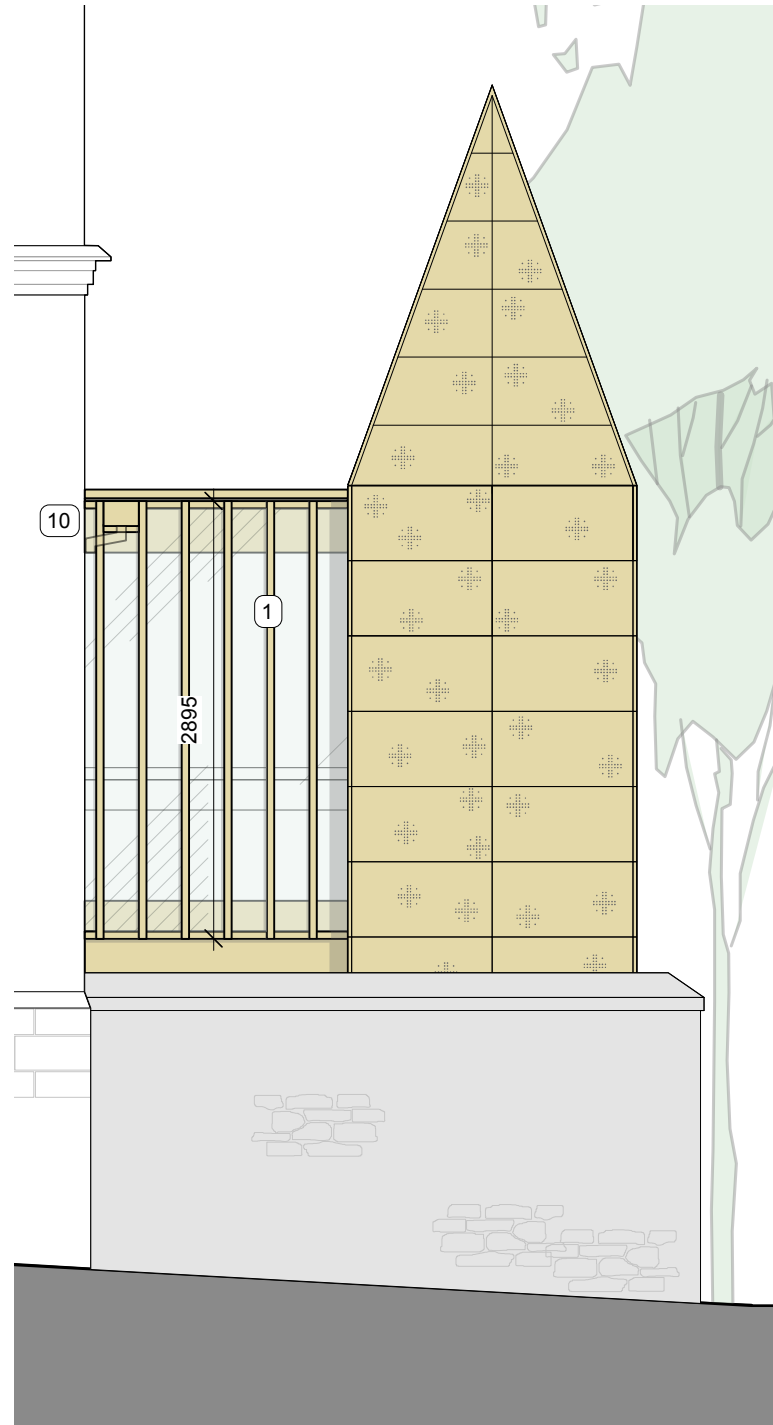

1 Elevation  
Scale: 1:50

2 Elevation  
Scale: 1:50

3 Elevation  
Scale: 1:50

<p><b>general</b></p> <ul style="list-style-type: none"> <li>• all drawings are copyright</li> <li>• do not scale drawing</li> <li>• report all discrepancies to project administrator</li> <li>• all dimensions to be checked on site</li> </ul>	<p><b>key</b></p>	<p><b>notes</b></p>	<p><b>rev</b></p> <p>T1: 22.02.19 - NBS Notation Added T2: 21.03.19 - NBS Notation Updated and Cladding Updated</p> <p style="color: red; font-weight: bold; font-size: 1.2em;">Stage 4 - TENDER</p>	<table border="1" style="width: 100%; border-collapse: collapse;"> <tr> <td style="font-size: 0.8em;">project: <b>Tavistock Guildhall &amp; Police Station</b></td> <td style="font-size: 0.8em;">date: Nov 2018</td> <td style="font-size: 0.8em;">scale: 1:50 @ A3</td> <td style="font-size: 0.8em;">drawn:</td> </tr> <tr> <td style="font-size: 0.8em;">drawing title: External Lift Extension Elevations</td> <td style="font-size: 0.8em;">job no: <b>1041</b></td> <td style="font-size: 0.8em;">drawing no: <b>C-330</b></td> <td style="font-size: 0.8em;">rev: <b>T2</b></td> </tr> <tr> <td colspan="4" style="text-align: center; font-weight: bold; font-size: 1.1em;">gillespie yunie architects</td> </tr> <tr> <td colspan="4" style="font-size: 0.7em;">Lower Tweed Mill Shimmers Bridge Dartington Devon TQ9 6JB t 01803 860010 f 01803 864929 e info@gyarchitects.co.uk</td> </tr> </table>	project: <b>Tavistock Guildhall &amp; Police Station</b>	date: Nov 2018	scale: 1:50 @ A3	drawn:	drawing title: External Lift Extension Elevations	job no: <b>1041</b>	drawing no: <b>C-330</b>	rev: <b>T2</b>	gillespie yunie architects				Lower Tweed Mill Shimmers Bridge Dartington Devon TQ9 6JB t 01803 860010 f 01803 864929 e info@gyarchitects.co.uk			
project: <b>Tavistock Guildhall &amp; Police Station</b>	date: Nov 2018	scale: 1:50 @ A3	drawn:																	
drawing title: External Lift Extension Elevations	job no: <b>1041</b>	drawing no: <b>C-330</b>	rev: <b>T2</b>																	
gillespie yunie architects																				
Lower Tweed Mill Shimmers Bridge Dartington Devon TQ9 6JB t 01803 860010 f 01803 864929 e info@gyarchitects.co.uk																				