



Tavistock Town Lawn Corten Retaining Walls with Inset Hardwood Benches

Corten steel sheet surfaced blockwork retaining wall, containing lawn. Heights vary from 750mm above surrounding ground surface levels to flush with surrounding ground level, so as to allow informal perching, seating and inclusive access around the circumference of the lawn

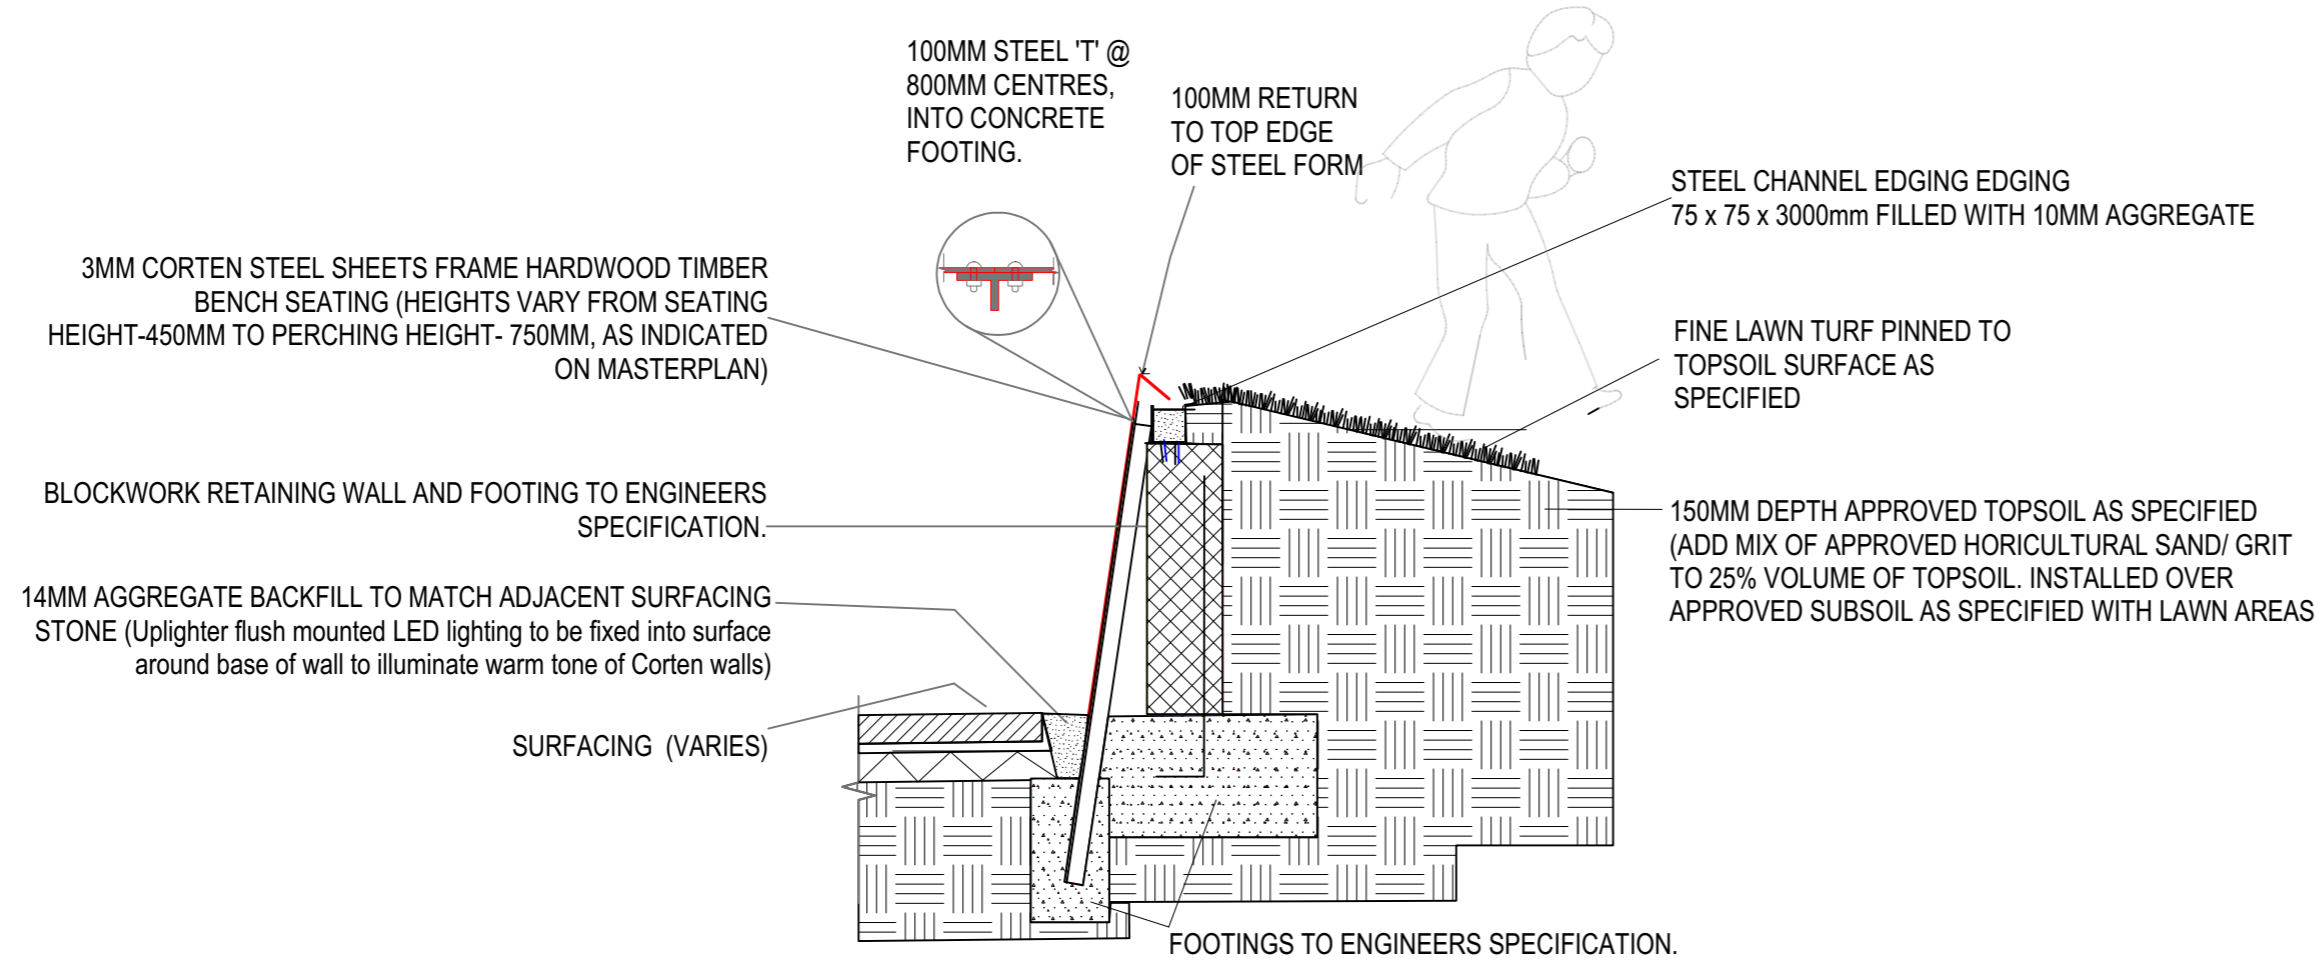

Hardwood timber bench with backrest recessed into Corten furnished lawn retaining wall (450mm - seating height) high (see detail below)
Cross flood flush mounted LED lighting to be fixed in recesses beneath all wall mounted benches

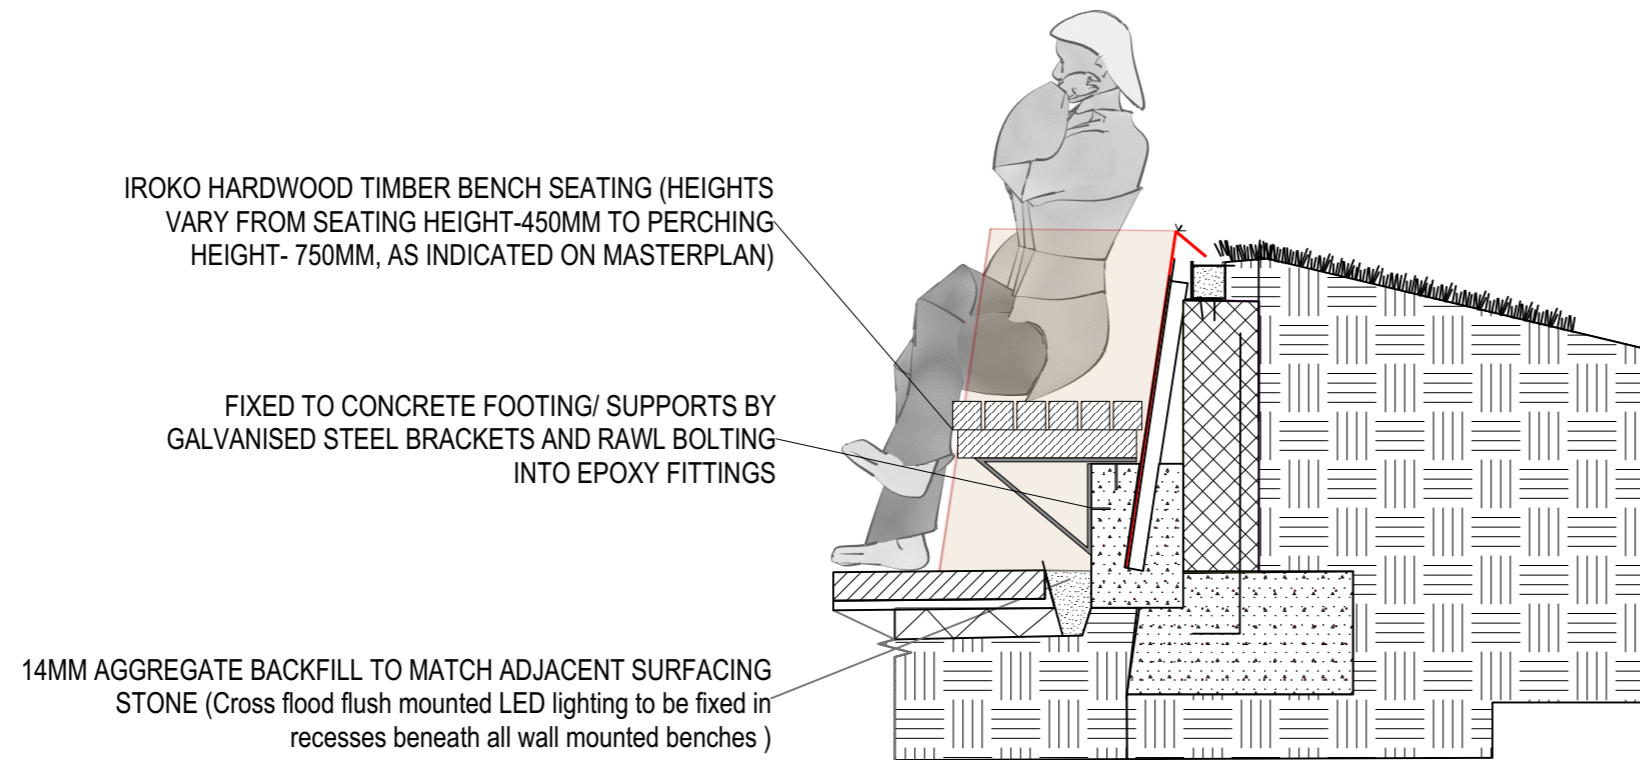

This drawing is copyright and may not be altered, traced, copied, photographed or used for any purpose other than that for which it is issued without written permission from Meiloci Landscape Architects.
 Do not scale drawings. Figured dimensions shall have precedence over scaled dimensions.
 Any discrepancies should be reported to the Landscape Architect.
 All trees and hedgerows are to be protected in accordance with BS5837 and/or Arboricultural recommendations unless instructed otherwise.

NOTES / REVISIONS

REV.	DESCRIPTION	INIT.	DATE
1-			

MeiLoc . Landscape Architects

67 Lemon Street
 Truro
 Cornwall
 TR1 2PN

Tel 01872 264 899
 E-mail studio@meiloci.co.uk
 Web www.meiloci.co.uk



Client La Page Architects

Job Description / Location
 TOWN LAWN, TAVISTOCK, DEVON

Drawing Title
 LANDSCAPE
 DETAILS - WALLS AND BENCHES

DESIGN

Date 09-10-19	Scale 1:20 @ A2	Drawn By MW	Checked MH
Job. No. M446	Drawing No. DR.L.1002.D	Revision	-