




SECTION 1-1
SCALE 1:20

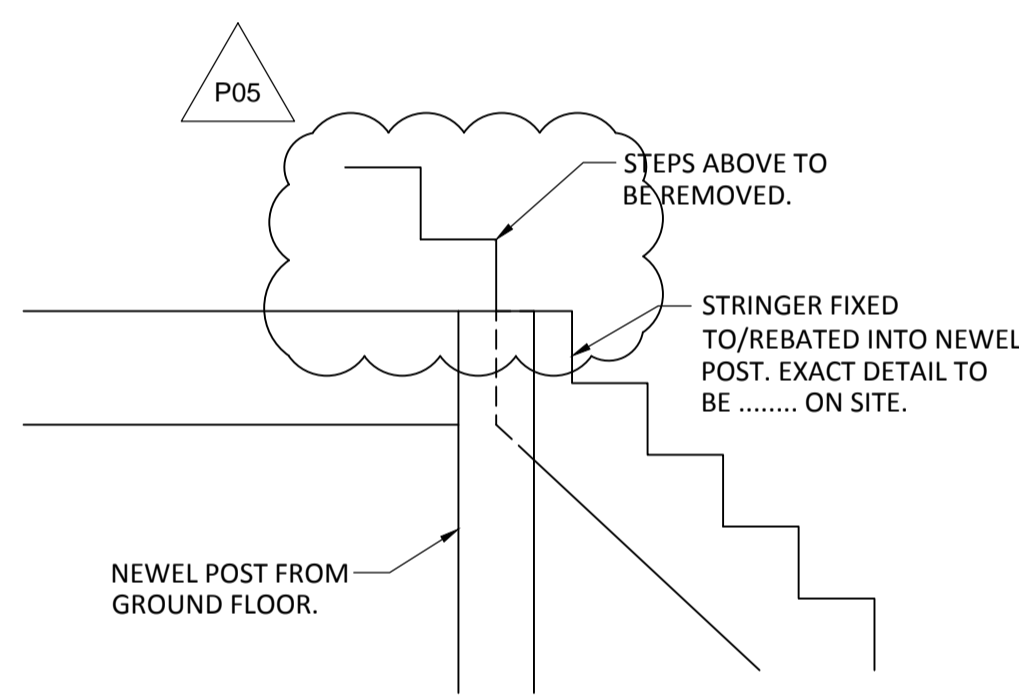


SECTION 3-3
SCALE 1:10

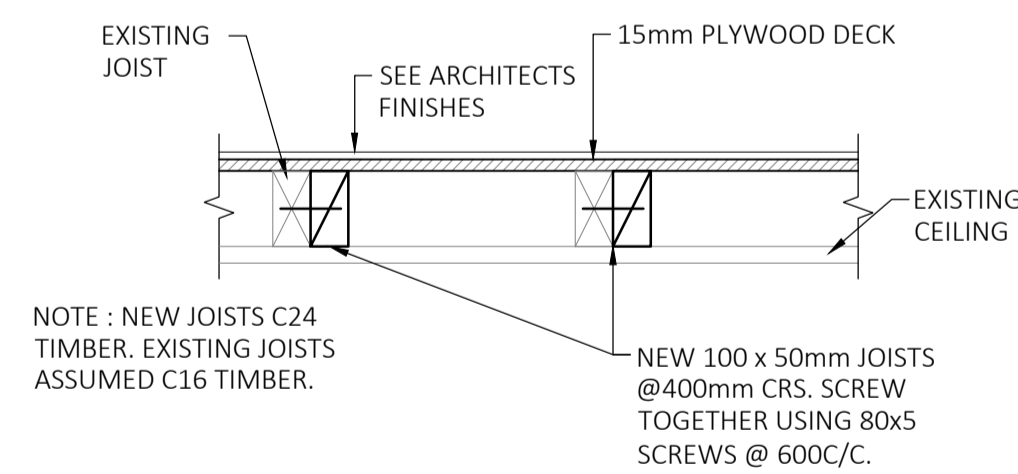


SECTION 4-4
SCALE 1:10

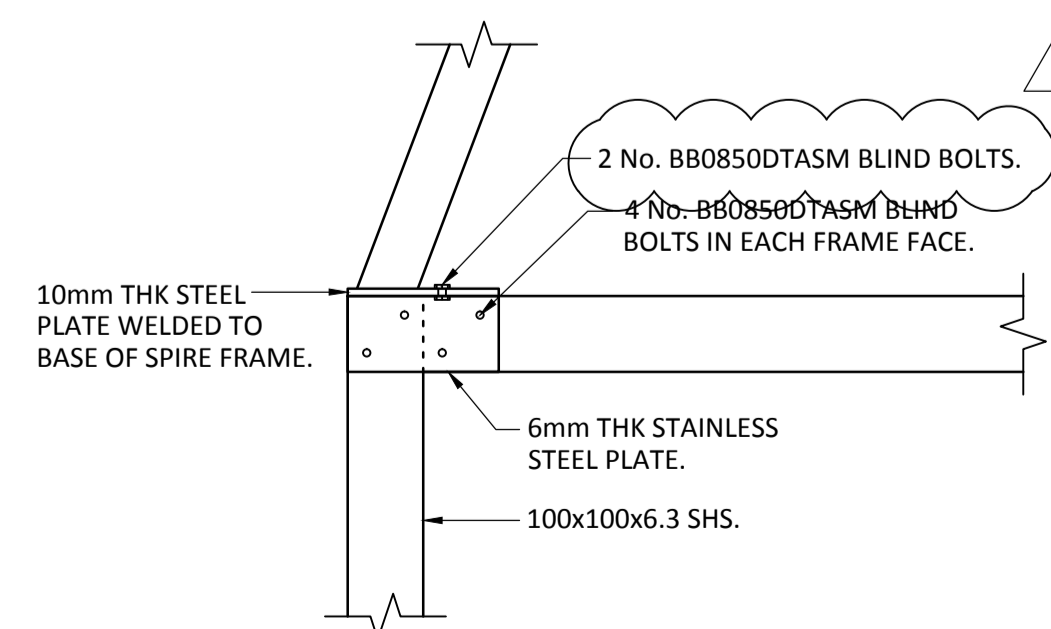


SPIRE CONNECTION DETAIL
SCALE 1:10

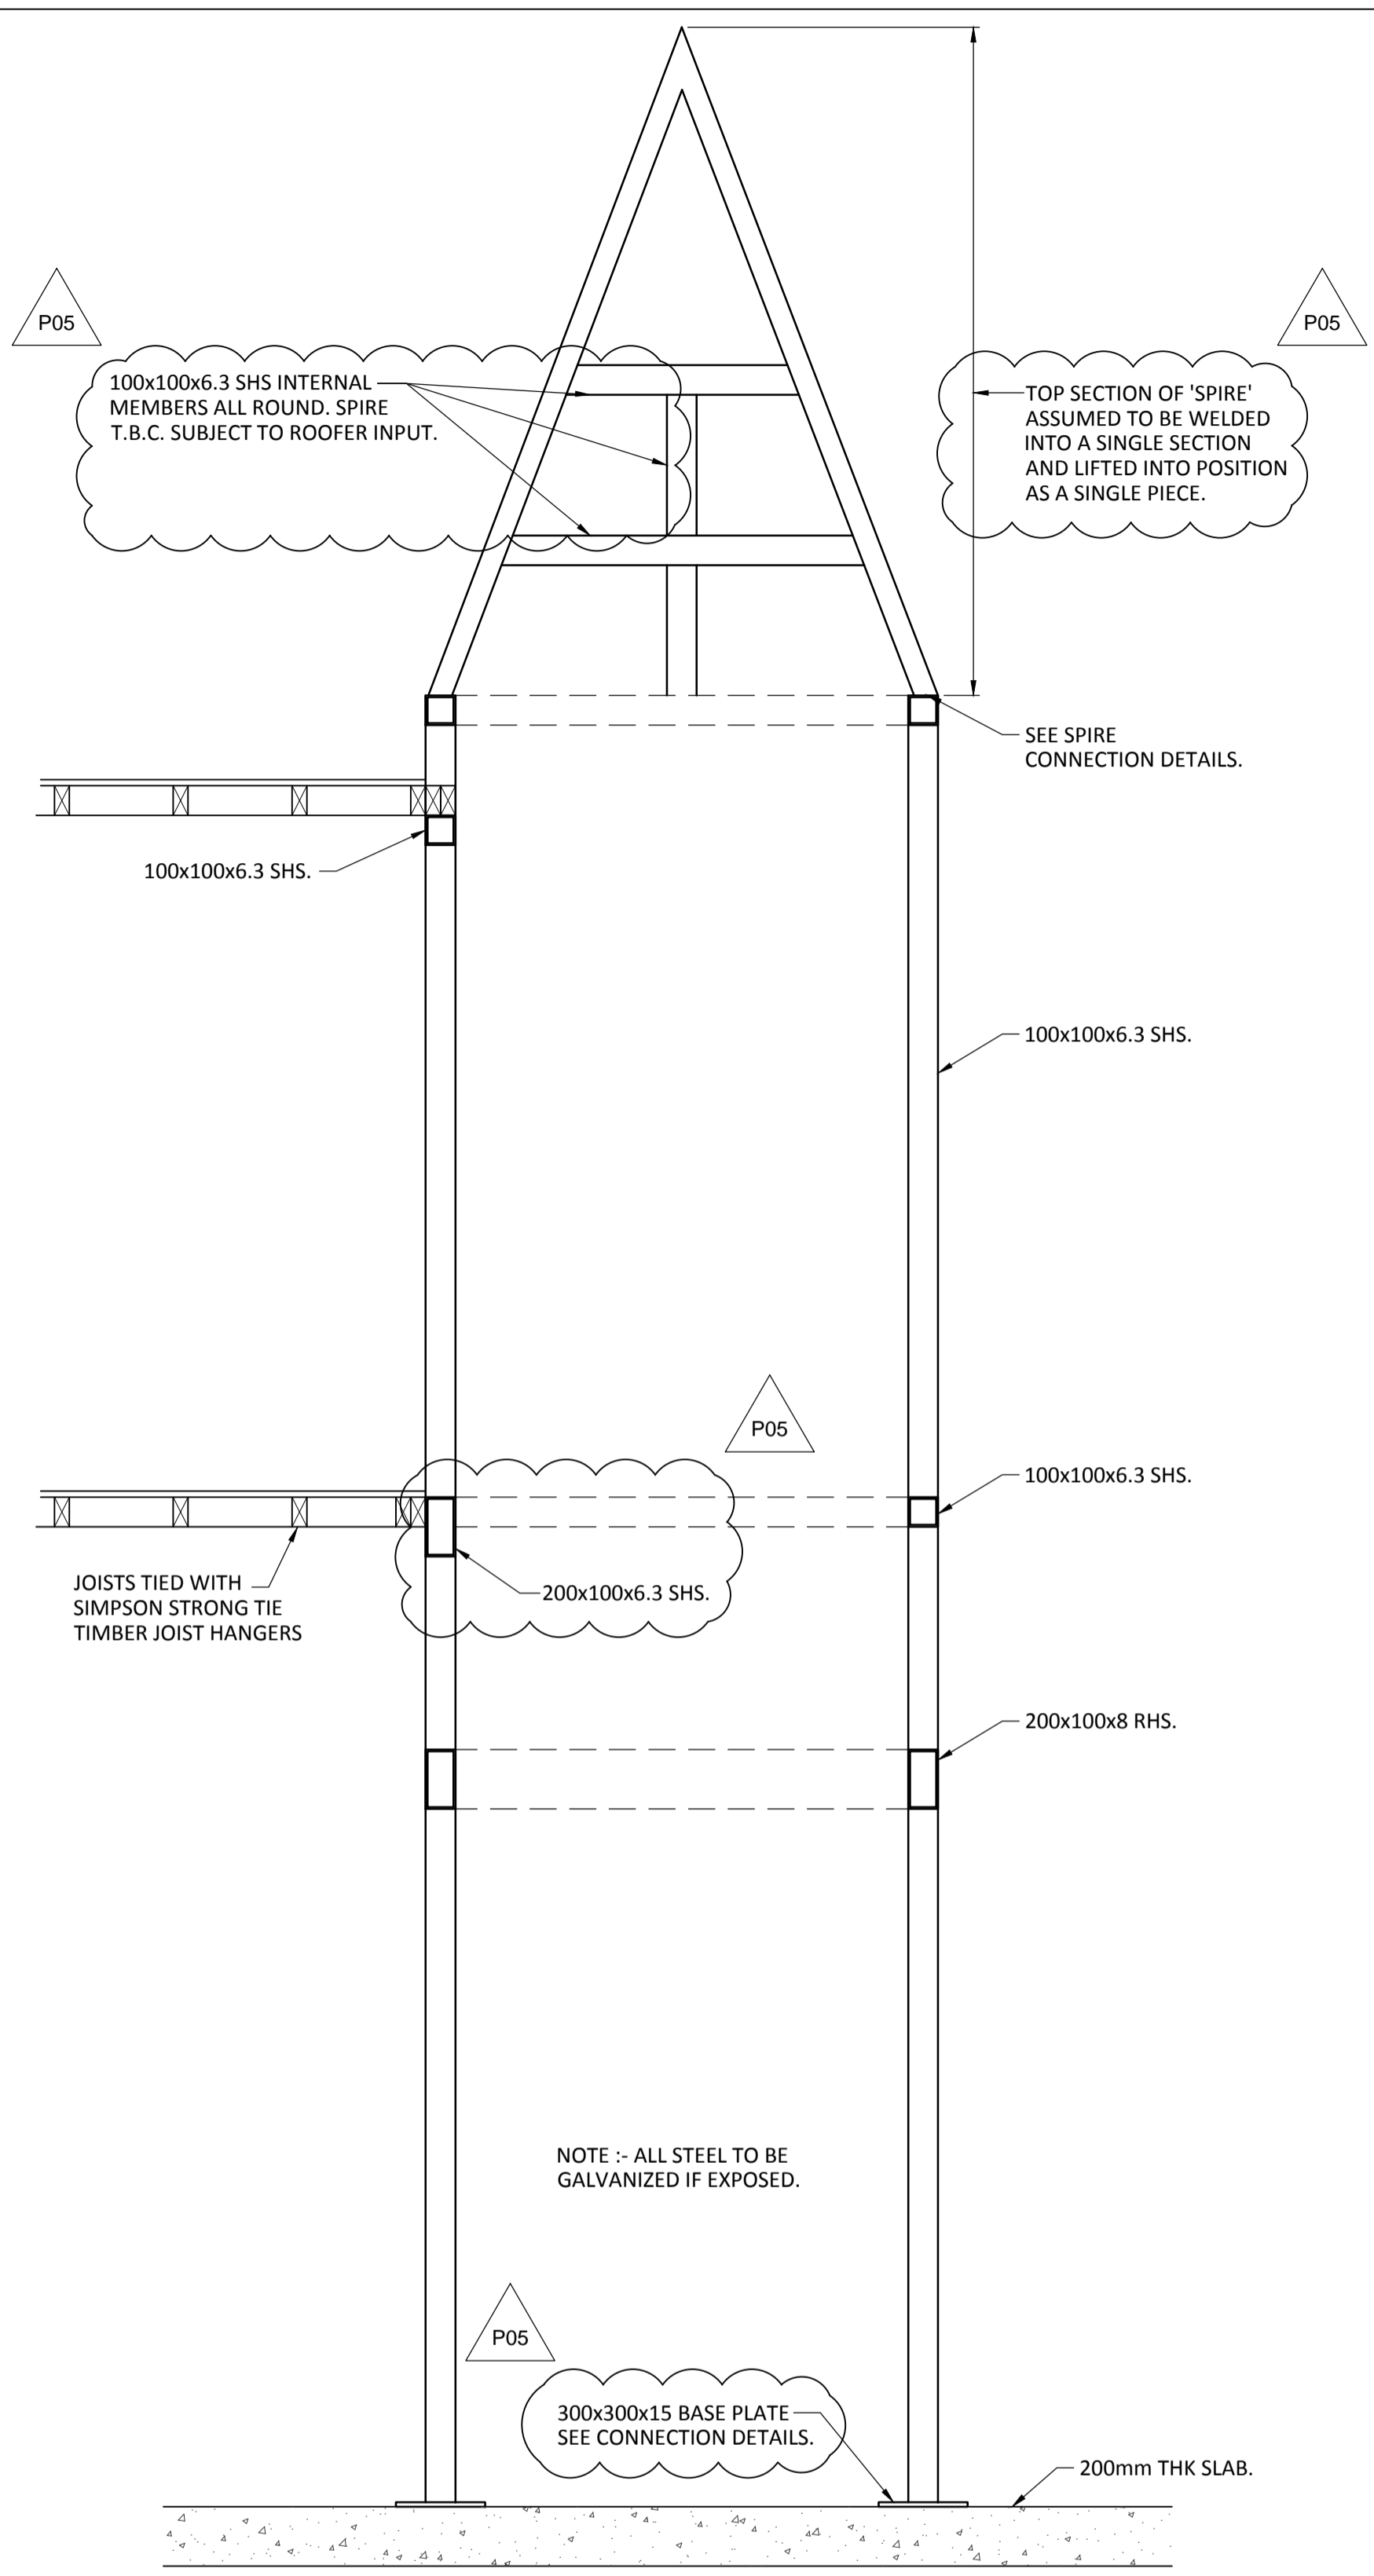


SECTION 2-2
SCALE 1:20

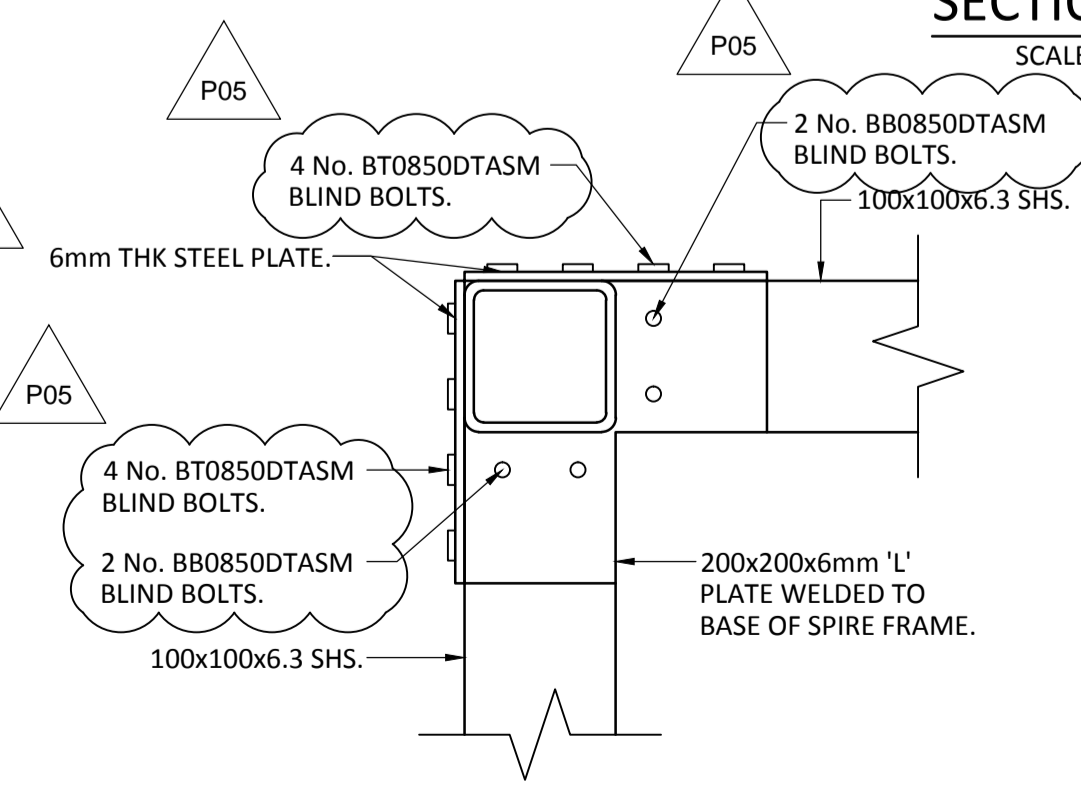


SPIRE CONNECTION DETAIL PLAN
SCALE 1:5

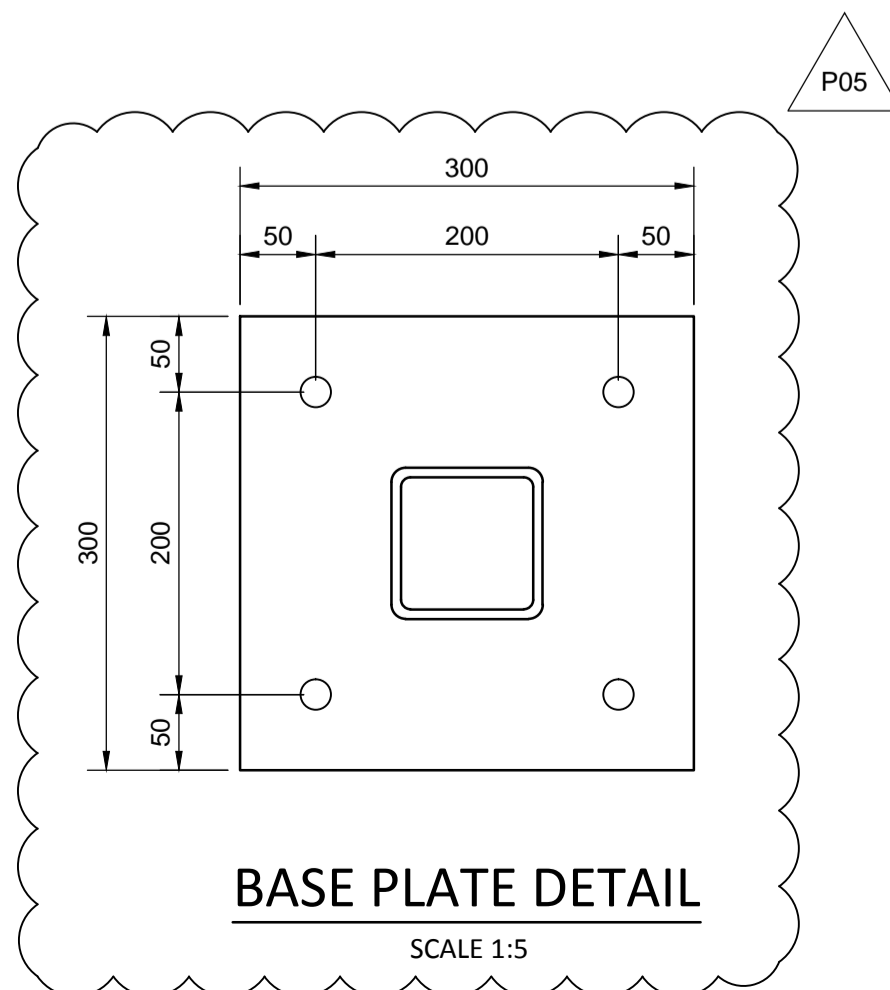


BASE PLATE DETAIL
SCALE 1:5

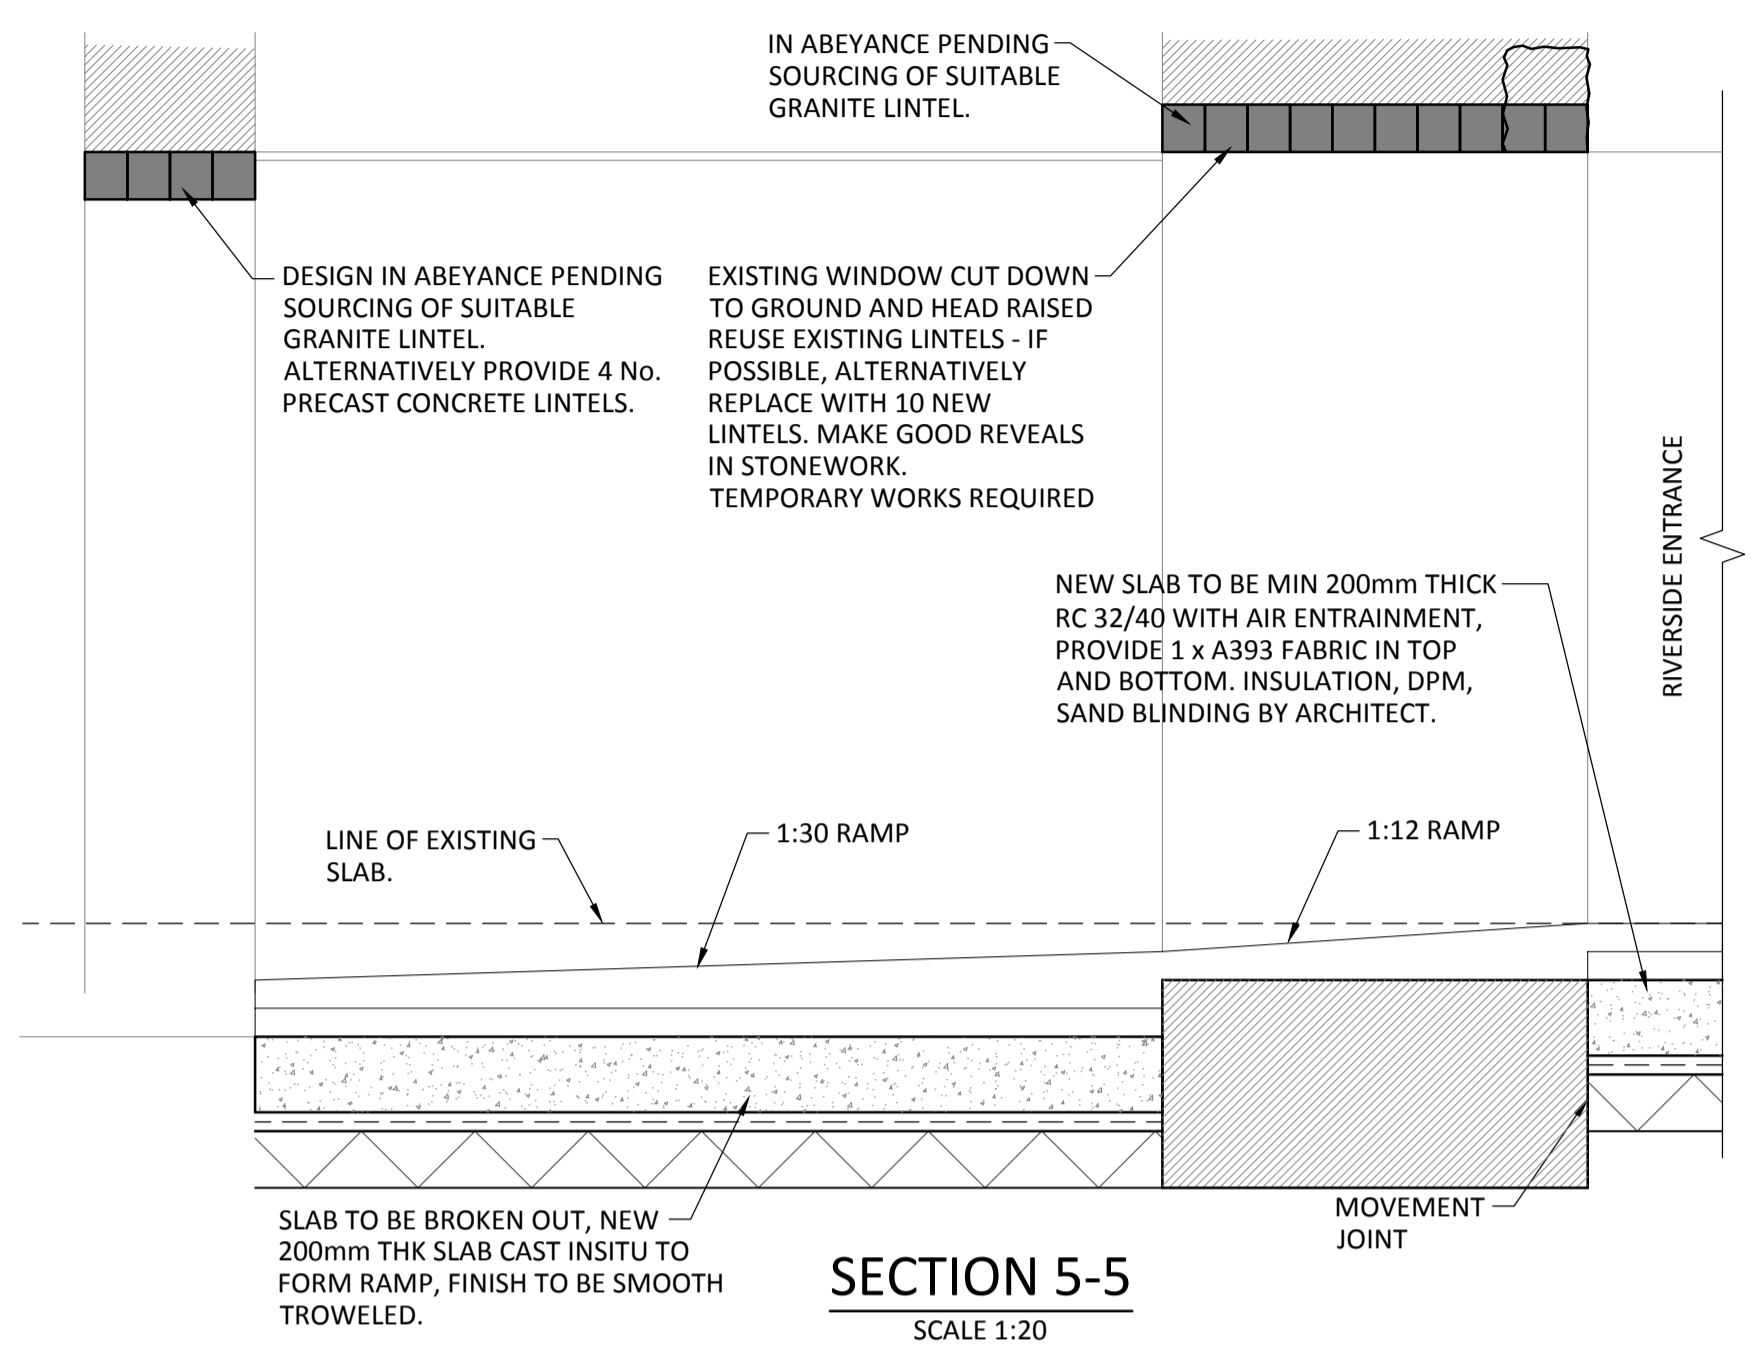

SECTION 5-5
SCALE 1:20

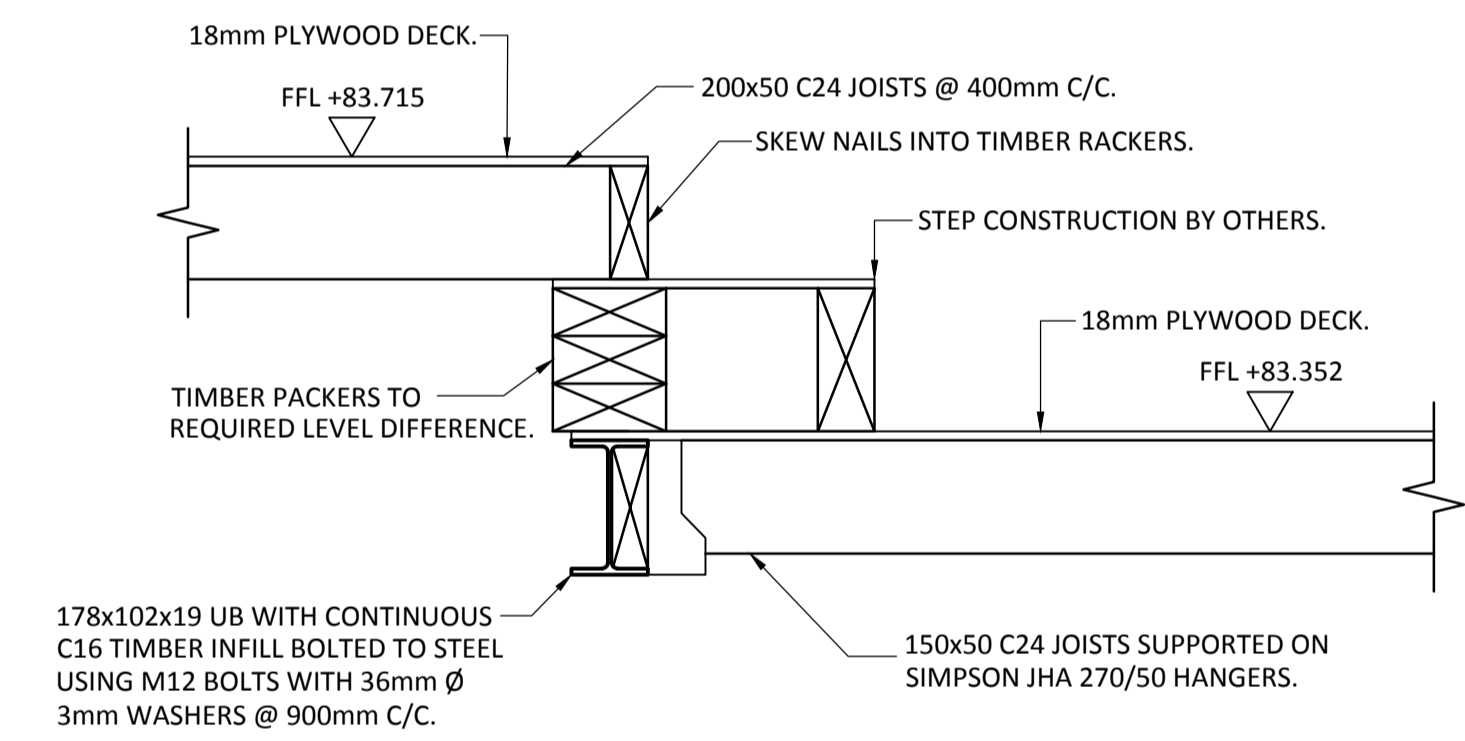

SECTION 6-6
SCALE 1:10

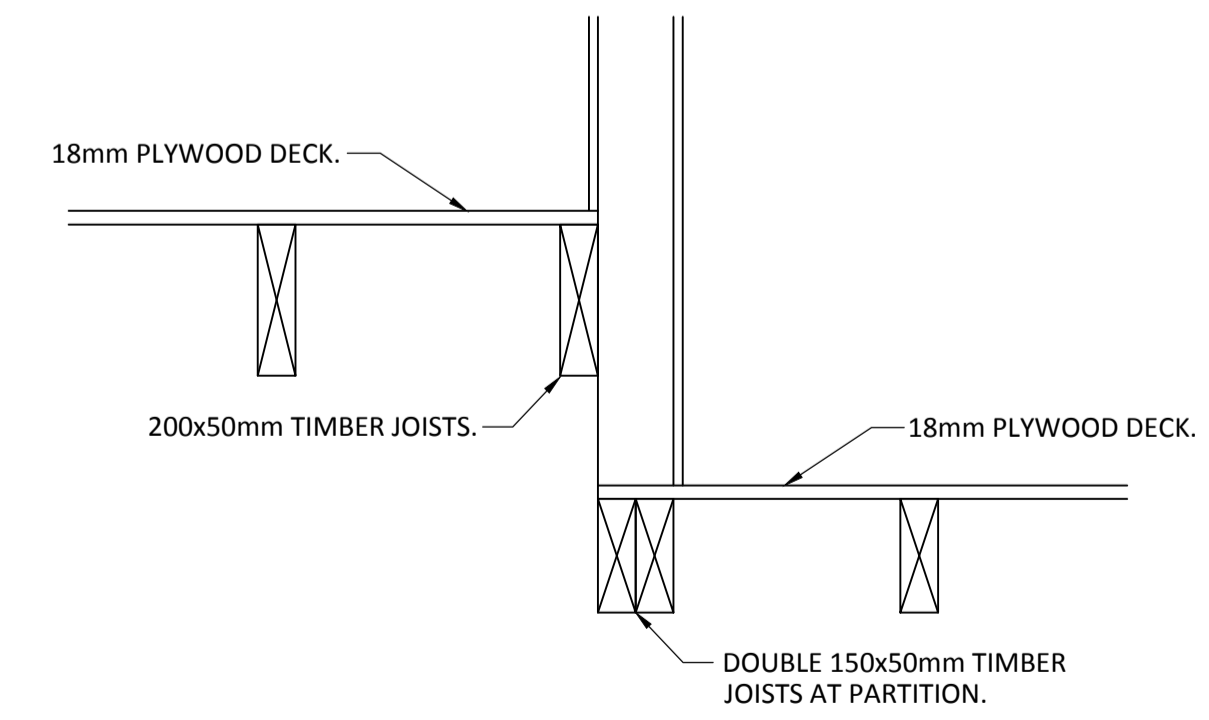

SECTION 7-7
SCALE 1:10

KEYPLAN

NOTES

- ALL DIMENSIONS ARE TO BE CHECKED ON SITE BEFORE THE COMMENCEMENT OF WORKS. ANY DISCREPANCIES ARE TO BE REPORTED TO THE ARCHITECT & ENGINEER FOR VERIFICATION. FIGURED DIMENSIONS ONLY ARE TO BE TAKEN FROM THIS DRAWING.
- THIS DRAWING IS TO BE READ IN CONJUNCTION WITH ALL RELEVANT ENGINEERS' AND SERVICE ENGINEERS' DRAWINGS AND SPECIFICATIONS. THIS DRAWING IS COPYRIGHT.
- ALL WORK TO COMPLY WITH THE RELEVANT BRITISH STANDARDS, CODES OF PRACTICE AND BUILDING REGULATIONS.

REVISIONS

REV	DATE	CHECKED BY	DATE	APPROVED BY	DATE
P05	25/04/19	J.COATES	25/04/19	J.COATES	25/04/19
P04	04/04/19	J.COATES	04/04/19	J.COATES	04/04/19
P03	28/03/19	A.FITZHUUGH	28/03/19	J.COATES	28/03/19
P02	08/02/19	J.COATES	08/02/19	J.COATES	08/02/19
P01	17/05/17	J.COATES	17/05/17	J.COATES	17/05/17

Hydrock Lobb Shippon
Plymouth
PL7 5BP
t: +44 (0) 1752 347515
e: plymouth@hydrock.com

CLIENT
TAVISTOCK GUILDHALL

PROJECT
TAVISTOCK GUILDHALL

TITLE
TYPICAL DETAILS
SHEET 3

HYDROCK PROJECT NO. C-03482	SCALE @ A1 As indicated
STATUS DESCRIPTION SUITABLE FOR TENDER	STATUS D2
DRAWING NO. (PROJECT CODE-ORIGINATOR-ZONE-LEVEL-TYPE-ROLE-NUMBER) TGH-HYD-XX-ZR-D-S-1302	REVISION P05