



Key:
 Re-pointing
 Vegetation clearance including all roots (re-point any open joints revealed)
 For mortar mixes and specification, refer to Spec Z21

THIS DRAWING MUST BE READ IN CONJUNCTION WITH OTHER ARCHITECT'S, CONSULTANT'S, SUB-CONTRACTOR'S AND SPECIALIST DRAWINGS.





ALL DIMENSIONS ARE IN MILLIMETRES UNLESS STATED OTHERWISE.

ALL DIMENSIONS ARE TO BE VERIFIED ON SITE AND CONFIRMED, BY THE CONTRACTOR, BEFORE COMMENCEMENT OF CONSTRUCTION.

IF THIS DRAWING EXCEEDS THE QUANTITIES TAKEN, IN ANY WAY, THE ARCHITECTS ARE TO BE INFORMED BEFORE THE WORK IS PUT IN HAND.

Rev	Date	Revision	By	Chk
A	02/04/26	Notes Updated	AB	SCr
B	08/04/26	Updated for tender review	ST	SCr

Note:
Allow for 100% of internal walls to be repointed. To be confirmed by CA on site.

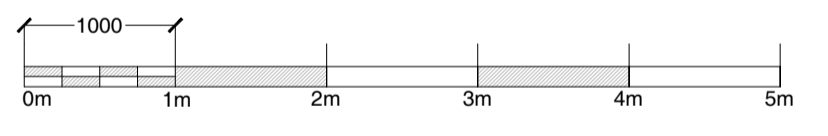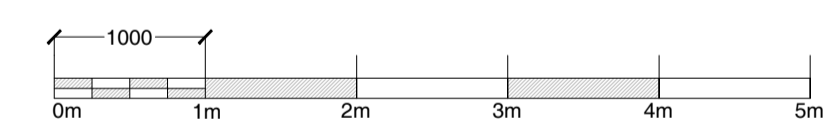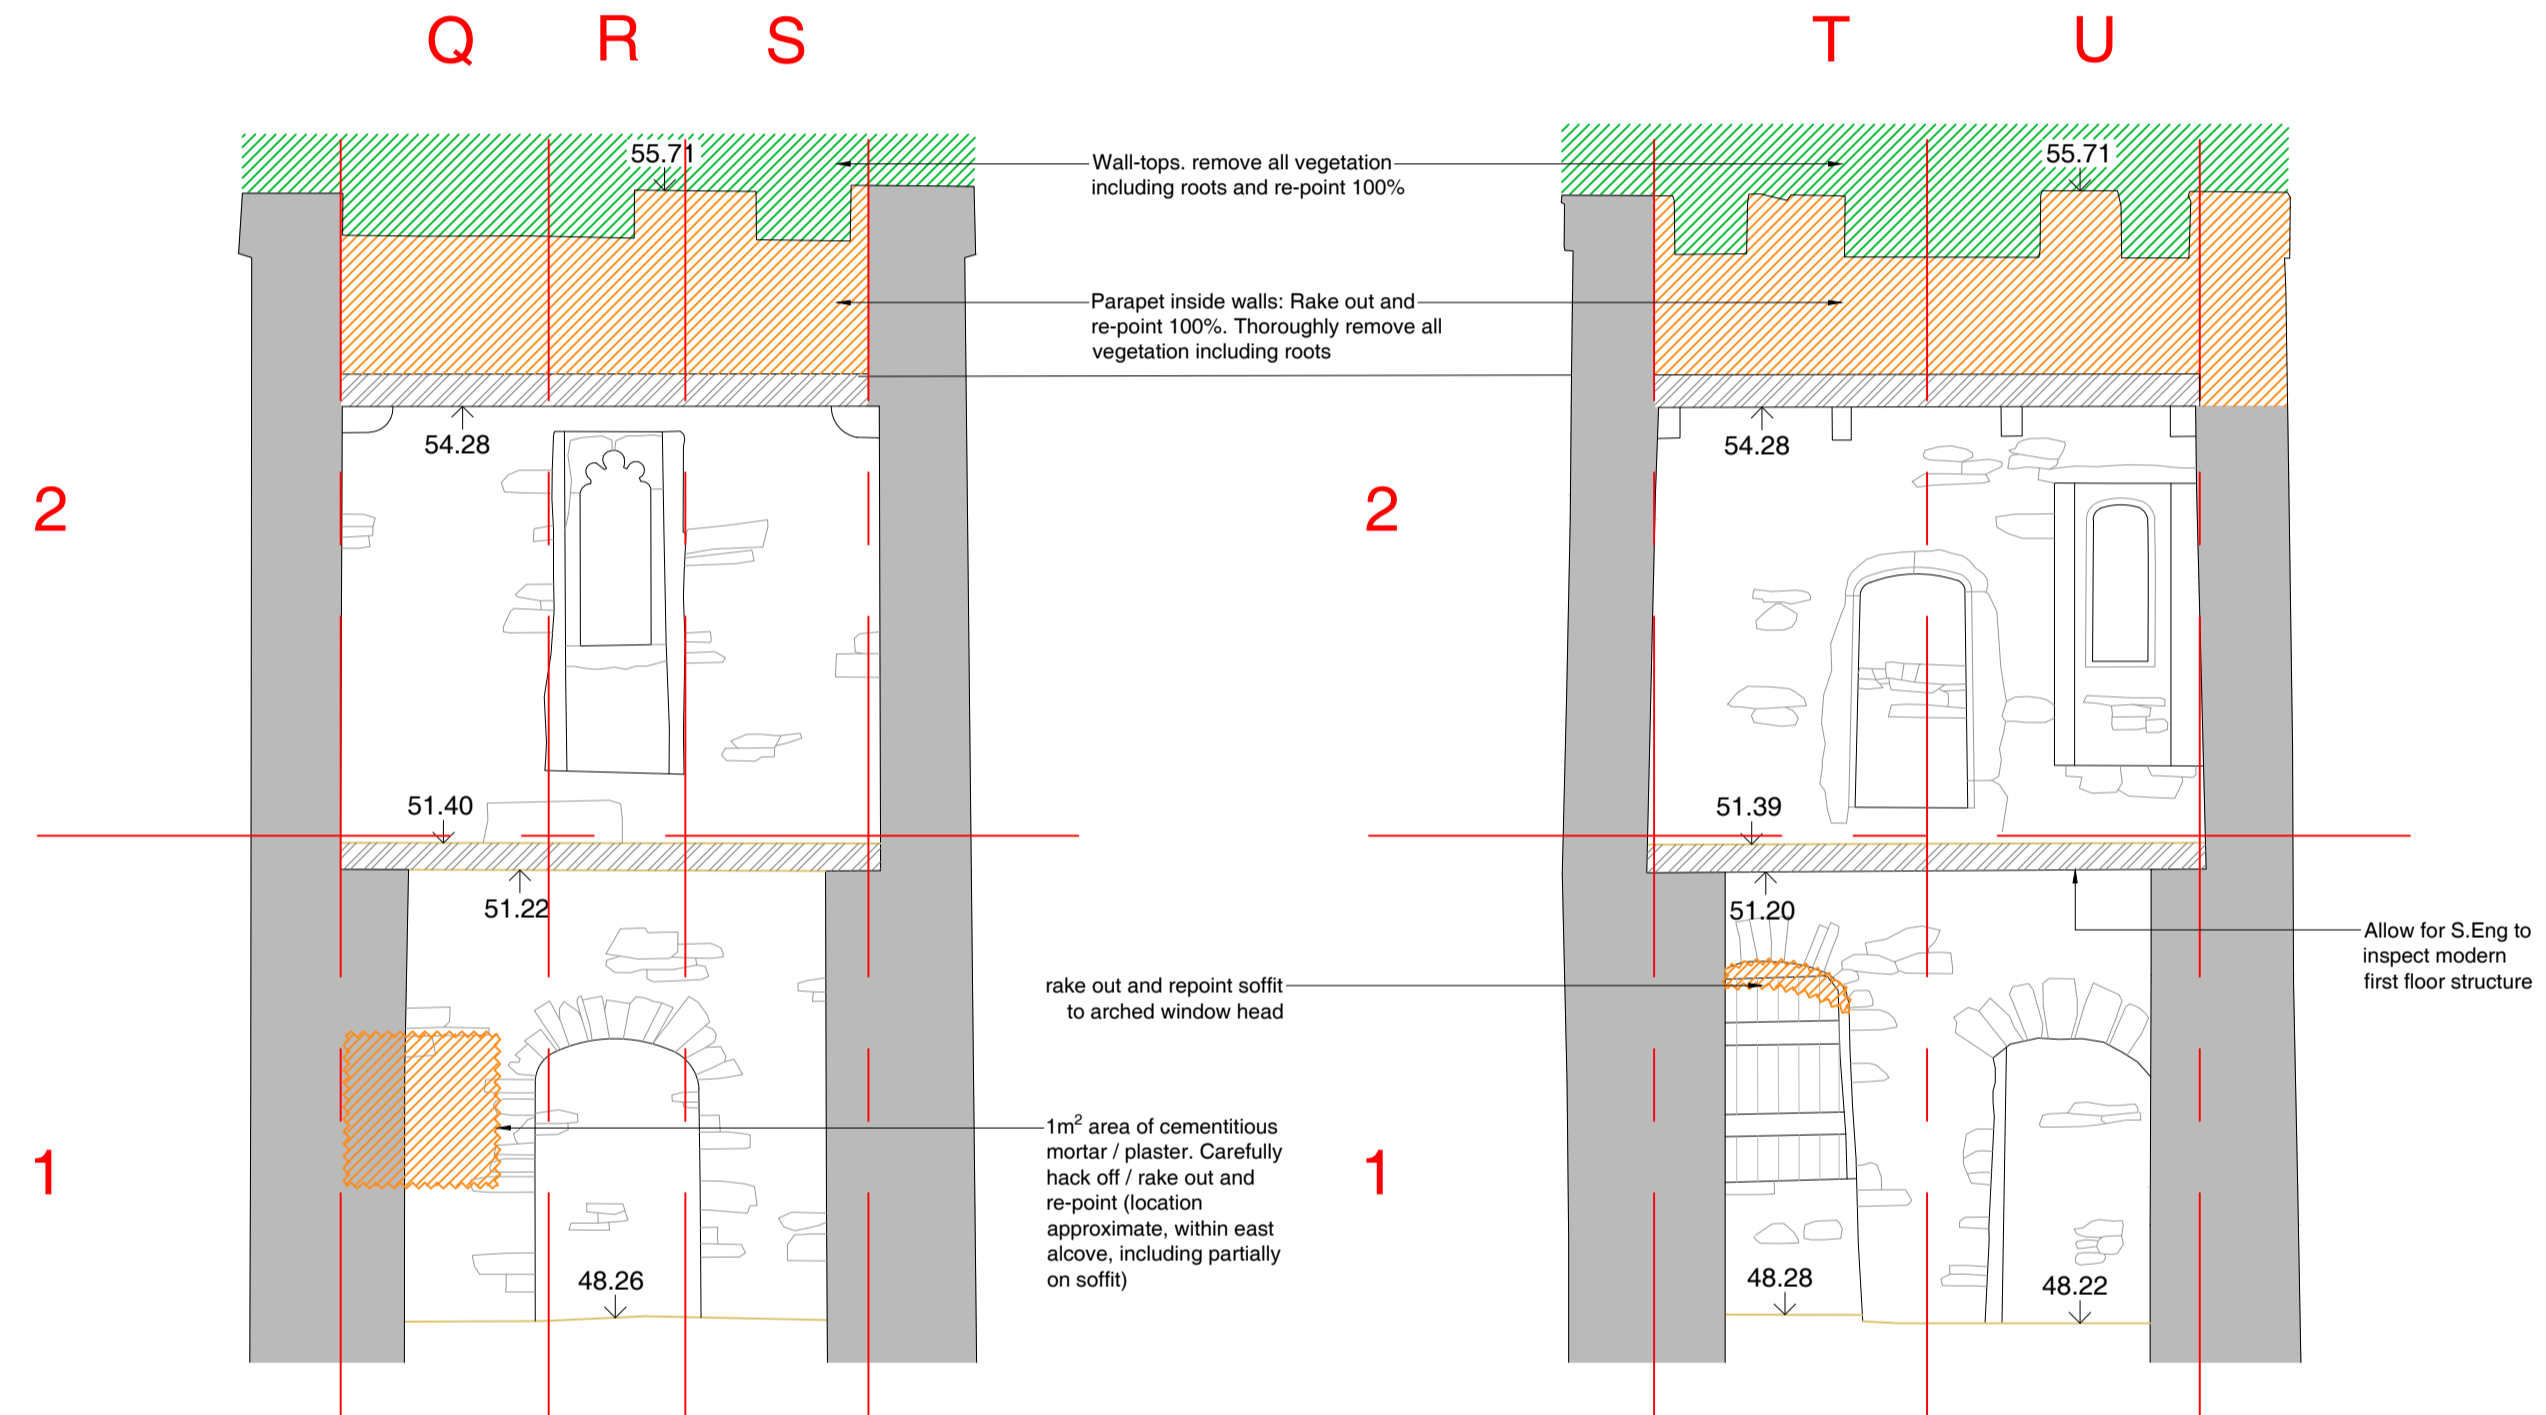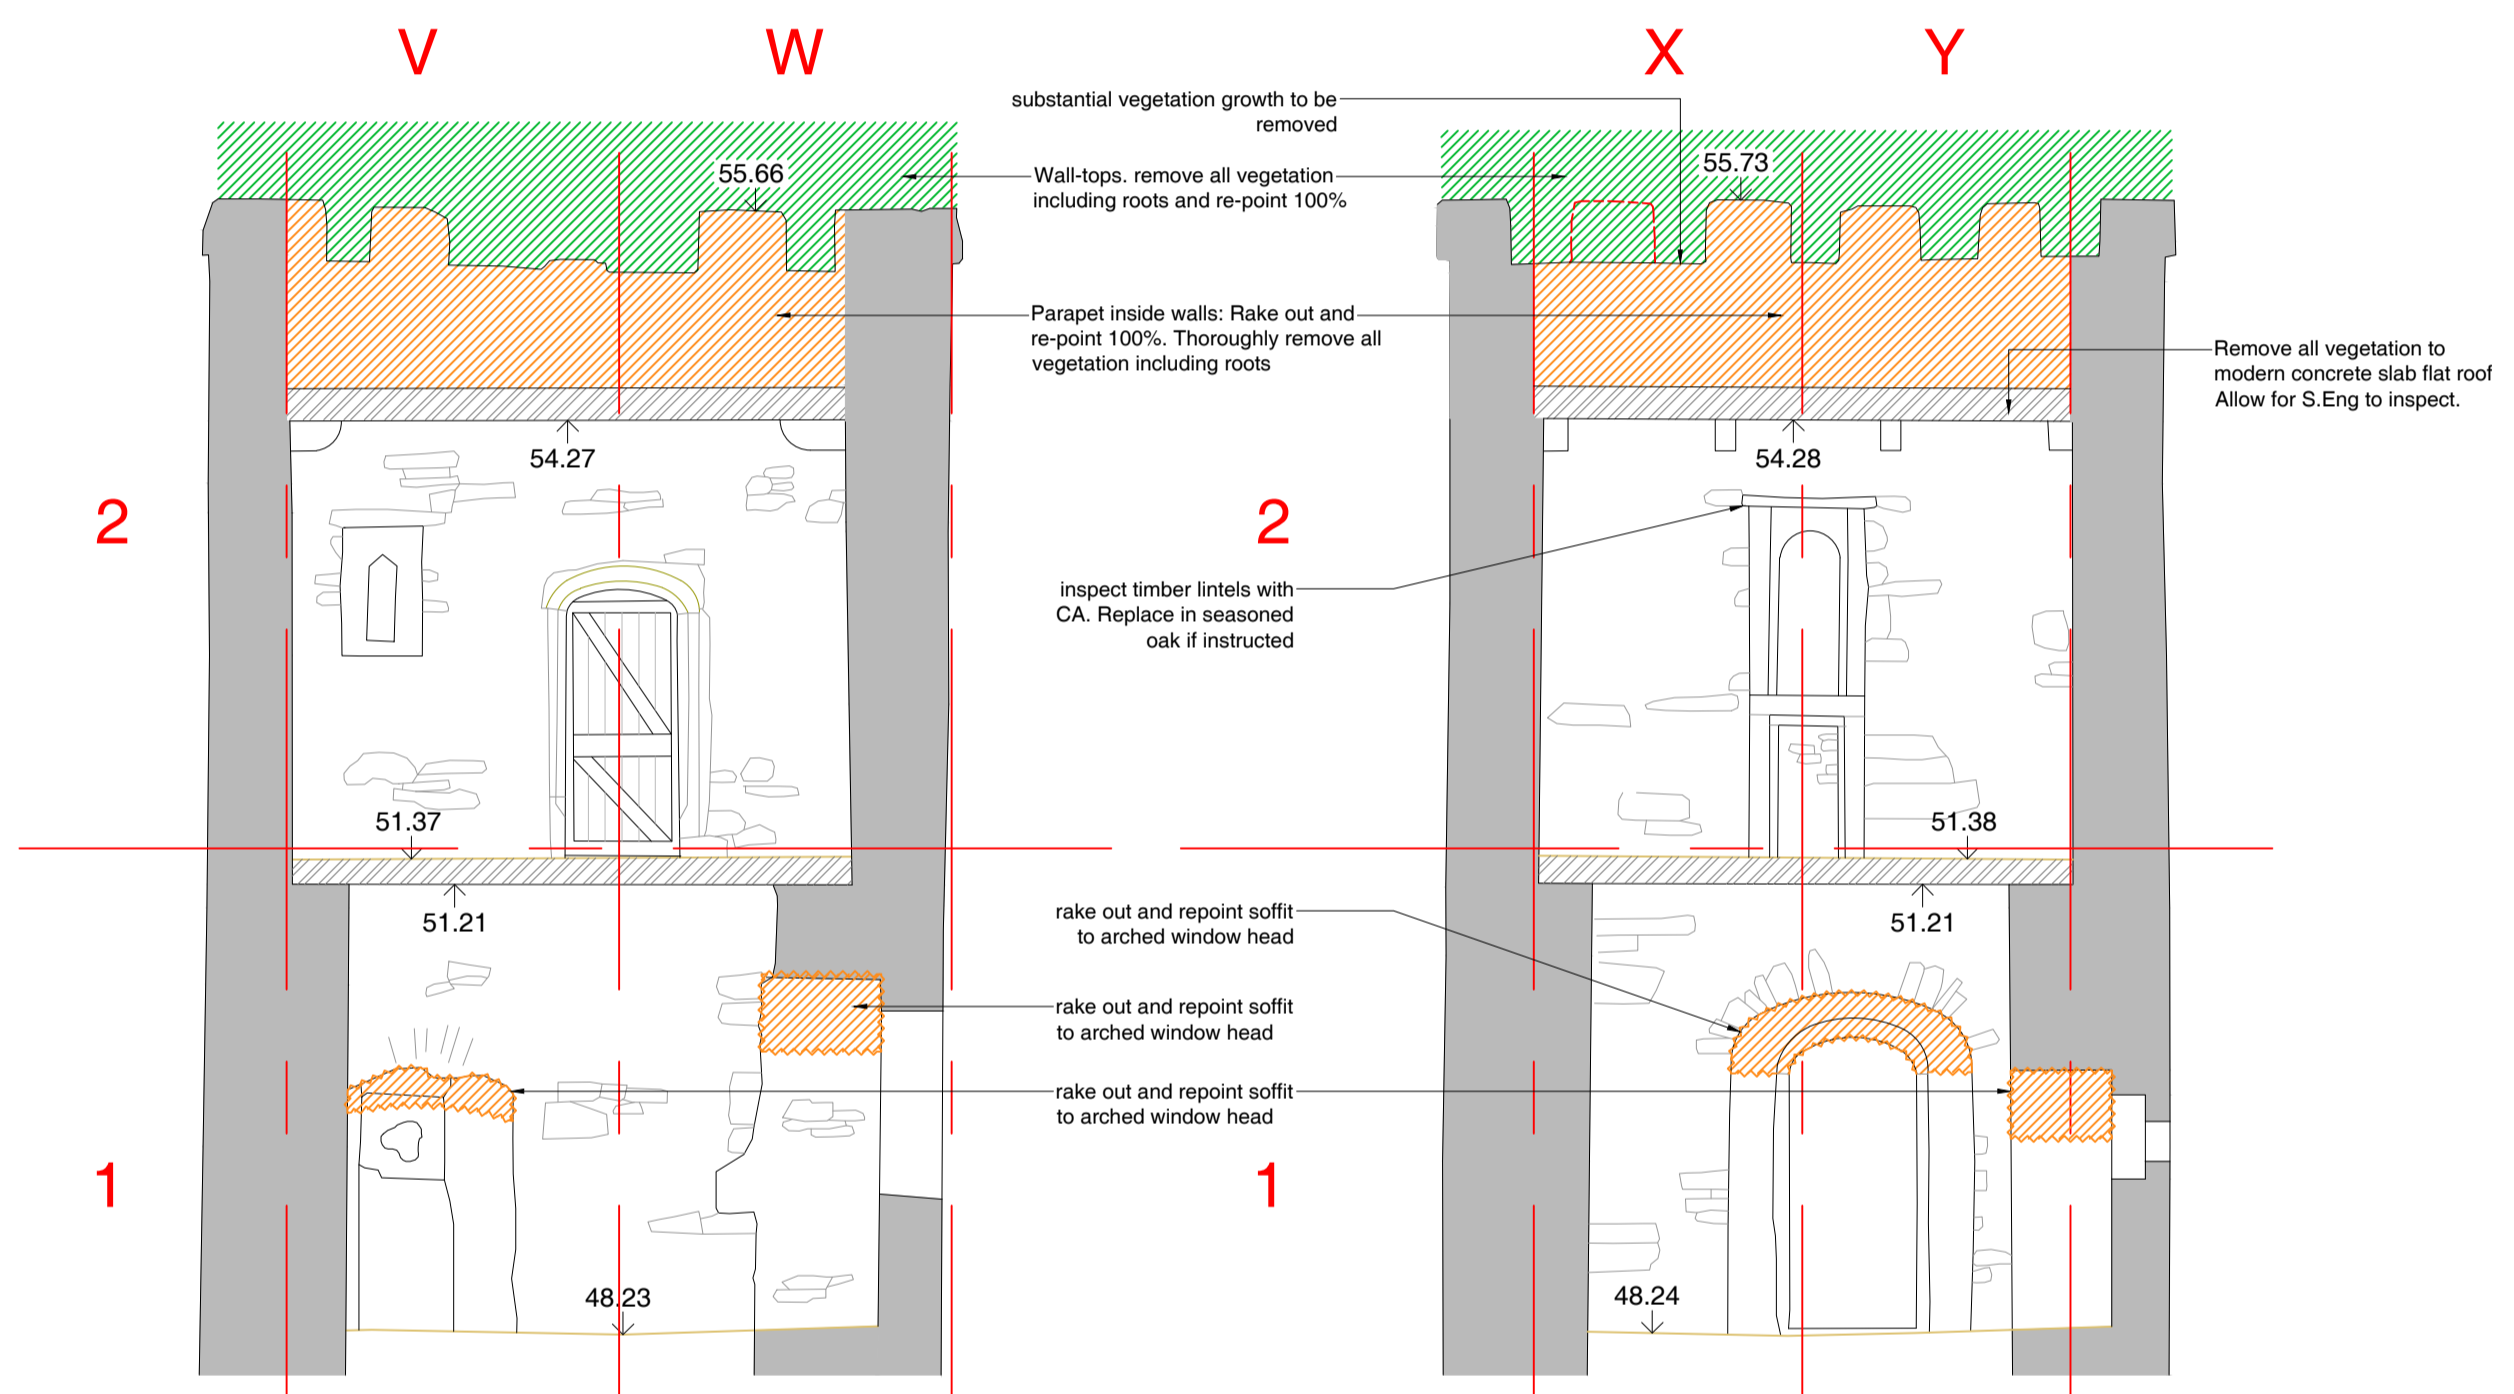

Note:
In addition to particular areas highlighted, allow to rake out and repoint 100% of all external internal, and inset faces of the building.

Note:
Generally remove all vegetation and roots to 100% of all wall tops of all elevations. Agree in advance any masonry removal required to access deep / thick roots to historic masonry.

Notes
Text

Le Page Architects

Le Page Architects Limited
 Plumer House
 Tailyour Road
 Crownhill
 Plymouth
 PL6 5DH
 Tel: +44 (0)1752 849 880

Email: enquiries@lepagearchitects.com
 Web: <http://www.lepagearchitects.com>

Client
 Tavistock Town Council

Project Name
 Tavistock Abbey: Betsy Grimbal and Still House Repair Work

Drawing
 Still House - Proposed Fabric Repairs
 Proposed Internal Elevations
 Scale 1:50 @ a1

Drawn by	Date
AB	SCr
Checked by	Date
12/03/26	18/03/26
Project No.	Drawing No
	Revision

J26.014 AB.11 B