

THIS DRAWING MUST BE READ IN CONJUNCTION WITH OTHER ARCHITECT'S, CONSULTANT'S, SUB-CONTRACTOR'S AND SPECIALIST DRAWINGS.


ALL DIMENSIONS ARE IN MILLIMETRES UNLESS STATED OTHERWISE.


ALL DIMENSIONS ARE TO BE VERIFIED ON SITE AND CONFIRMED, BY THE CONTRACTOR, BEFORE COMMENCEMENT OF CONSTRUCTION.

IF THIS DRAWING EXCEEDS THE QUANTITIES TAKEN, IN ANY WAY, THE ARCHITECTS ARE TO BE INFORMED BEFORE THE WORK IS PUT IN HAND.


Key:

 Site boundary (hoarding)

 Scaffolding (4 boards width - to have vertical ranch boarding up to 4m height all round - All external ladders to be removed at end of each working day - any temporary scaffold towers to be removed at end of each day).

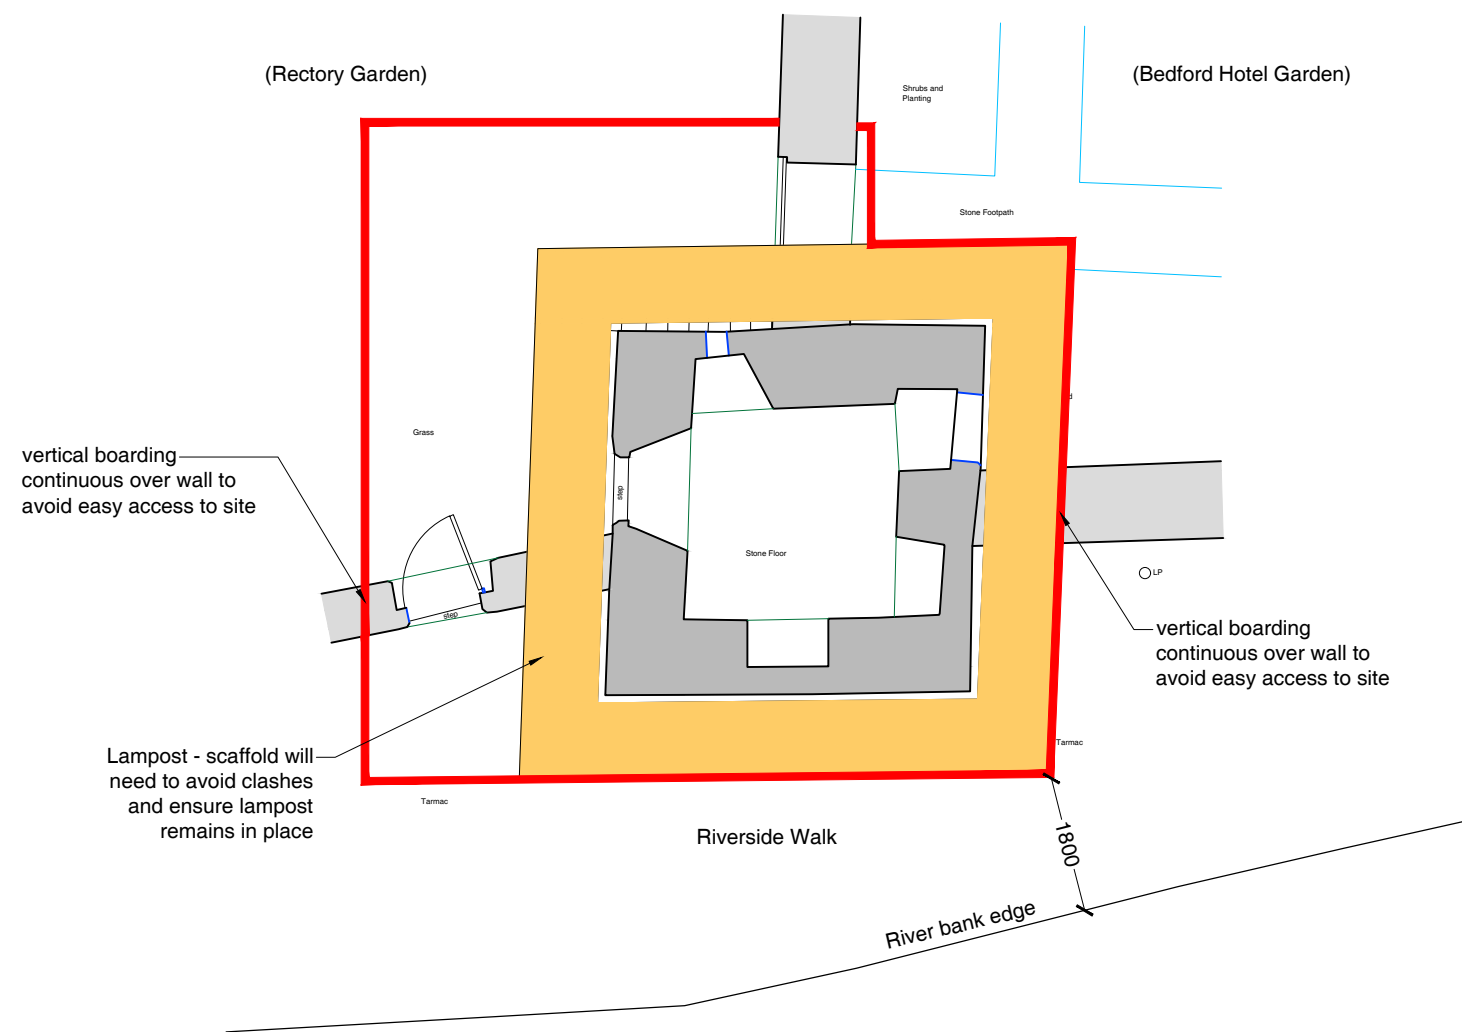

01 Still House - Site Compound Plan
Scale 1:100

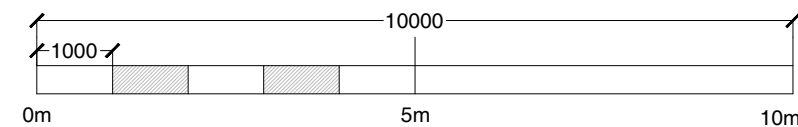

| Rev | Date | Revision | By | Chk |
|-----|----------|---------------|----|-----|
| A | 02/04/26 | Notes Updated | AB | SCr |
| B | 08/04/26 | Notes Updated | ST | SCr |

Notes

Le Page Architects

Le Page Architects Limited
Plumer House
Tailyour Road
Crownhill
Plymouth
PL6 5DH
Tel: +44 (0)1752 849 880

Email: enquiries@lepagearchitects.com
Web: <http://www.lepagearchitects.com>

Client

Tavistock Town Council

Project Name
Betsy Grimbal and Still House
Repair Work

Drawing
Still House Site Compound/ Scaffold Plan

Scale
1:100 @ A3

Drawn by
AB
Date
12/03/26
Checked by
SCr
13/03/26

Project No. Drawing No Revision
J26.014 AL.05 B