
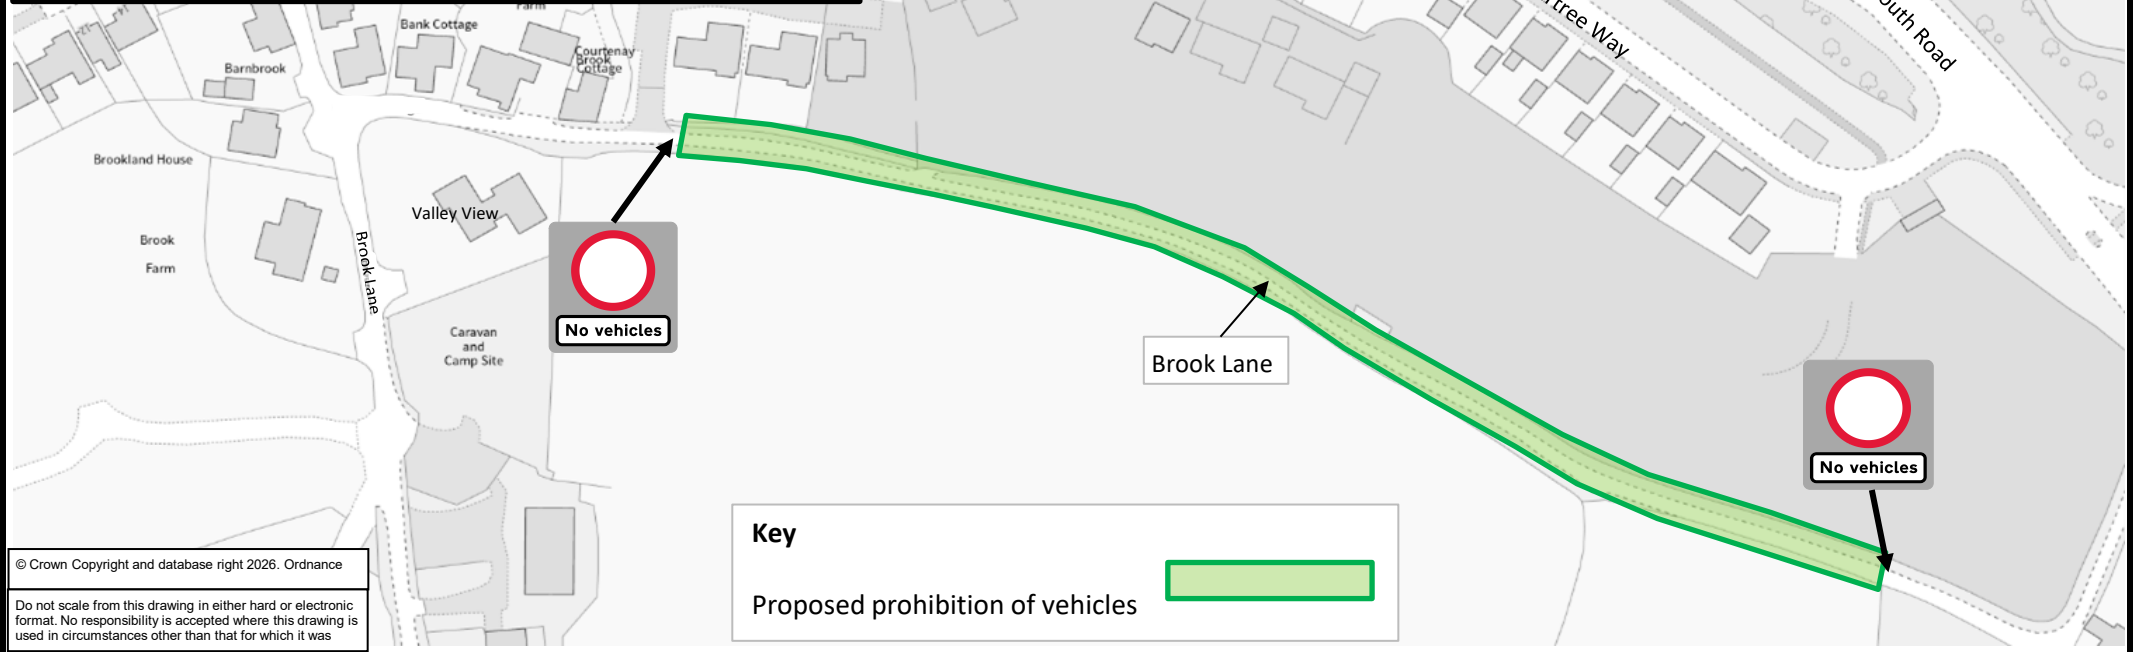


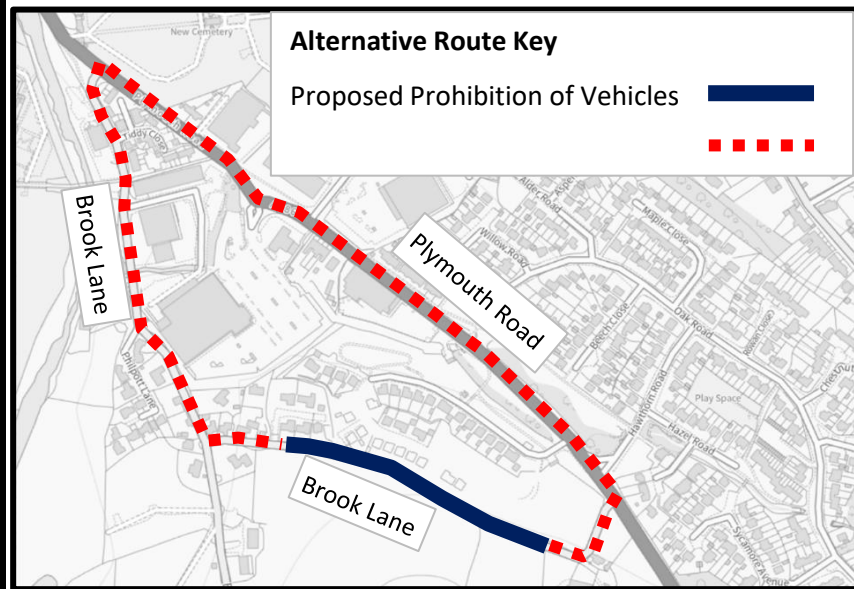

© Crown Copyright and database right 2026. Ordnance

Do not scale from this drawing in either hard or electronic format. No responsibility is accepted where this drawing is used in circumstances other than that for which it was

Key

Proposed prohibition of vehicles

 Rob Richards - Director of Climate Change, Environment and Transport Traffic Orders, Policy and Programme Team Devon County Council PO Box 968 Exeter EX1 9DQ	SCHEME		BROOK LANE, TAVISTOCK		drawn by	scale
					PG	NTS
	DRAWING		PROHIBITION OF VEHICLES		date	O.S.Ref
					29-Apr-2026	294400,094300
				drawing number		ENV6331/1 (A)