


WESTERN POWER DISTRIBUTION

Serving the South West and Wales


PLEASE NOTE: This plan ONLY shows assets owned by Western Power Distribution. Electricity assets owned by IDNO's (Independent Network Operators) MAY be present in this area.

Information is given as a guide only and its accuracy cannot be guaranteed.

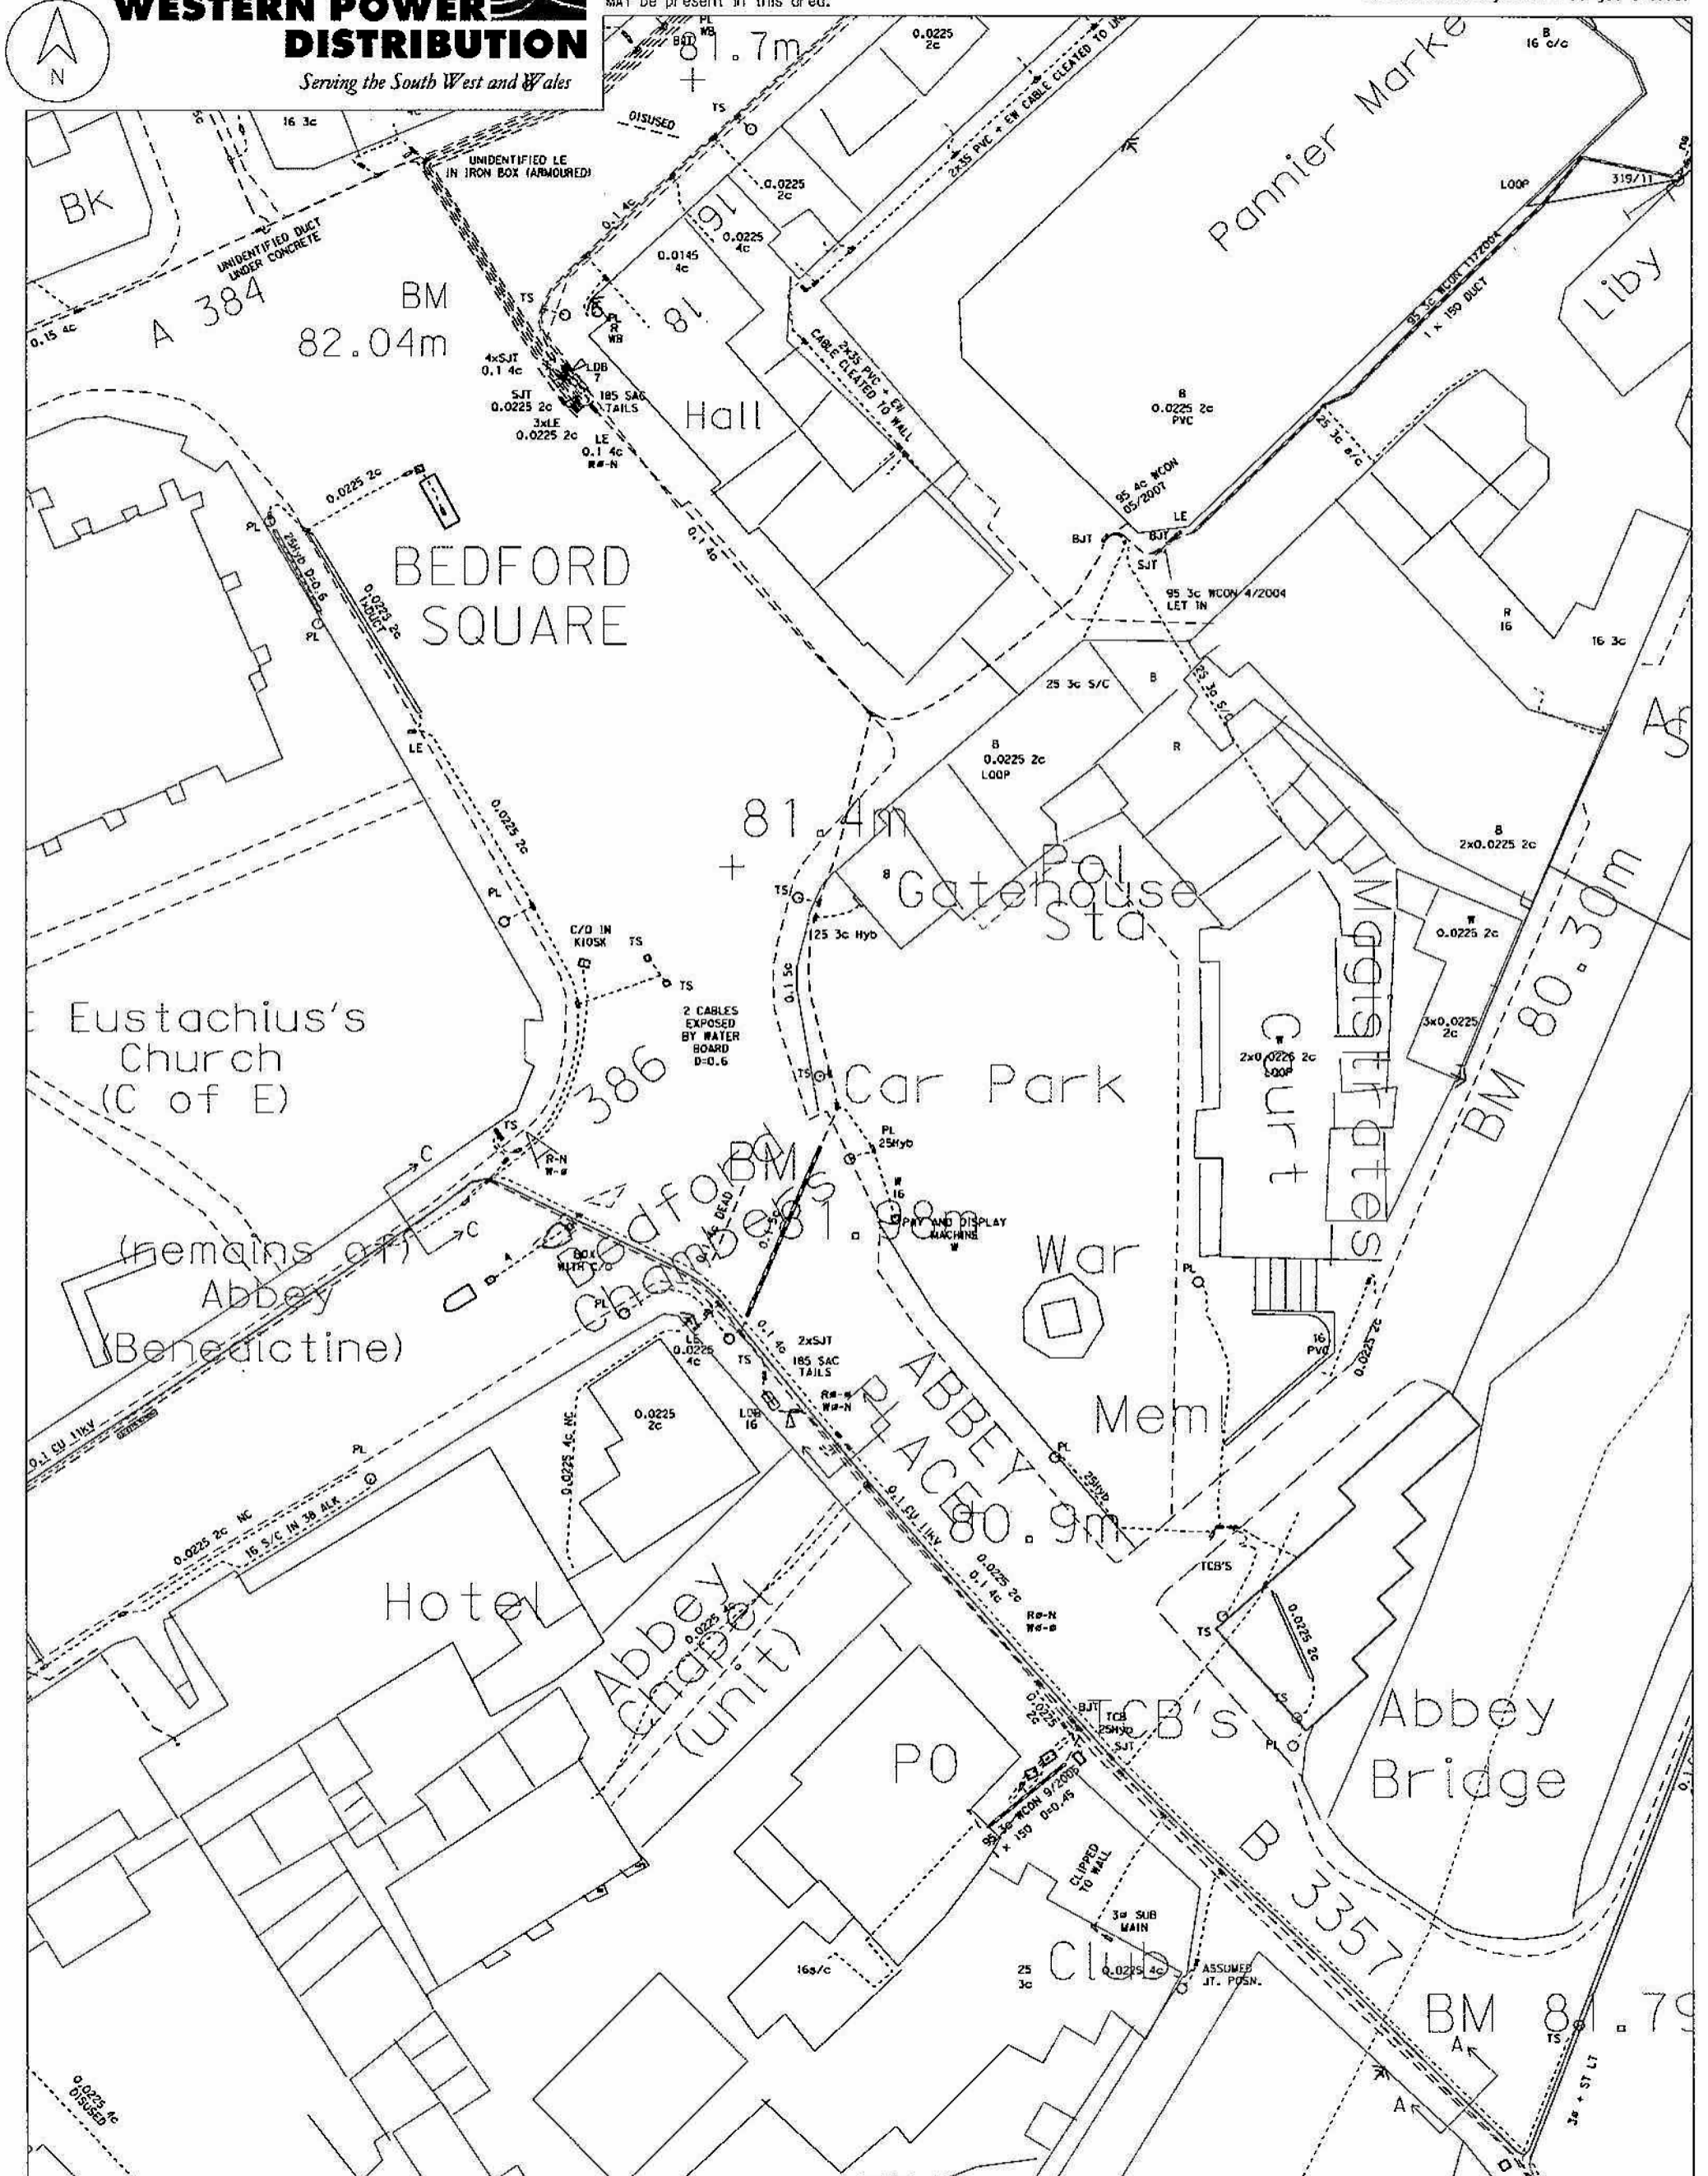

Based upon the Ordnance Surveys map with the permission of the Controller of Her Majesty's Stationery Office. Crown Copyright Reserved. Western Power Distribution, Avonbank, Feeder Road, Bristol, BS2 0TB. Licence No. EL27318X. CARE SHOULD BE EXERCISED TO ENSURE THE PRECISE POSITION OF THE WPD APPARATUS IF WORK IS TO BE EXECUTED IN ITS VICINITY. If in doubt contact your local WPD office.

WPD Copyright: This copy has been made by or with the authority of Western Power Distribution (WPD) pursuant to Section 47 of the Copyright Designs and Patents Act 1988 unless that Act provides a relevant exception to copyright the copy must not be copied without prior permission of the copyright owner.

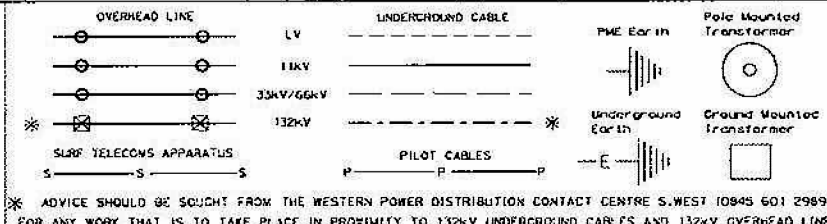

DATE: 16-6-2010
 SCALE 1: 500
 REPLY BY: Ivan Heeley
 OUR REF: 147519/1
 MAP REF: SX4874SW