



The Meadows

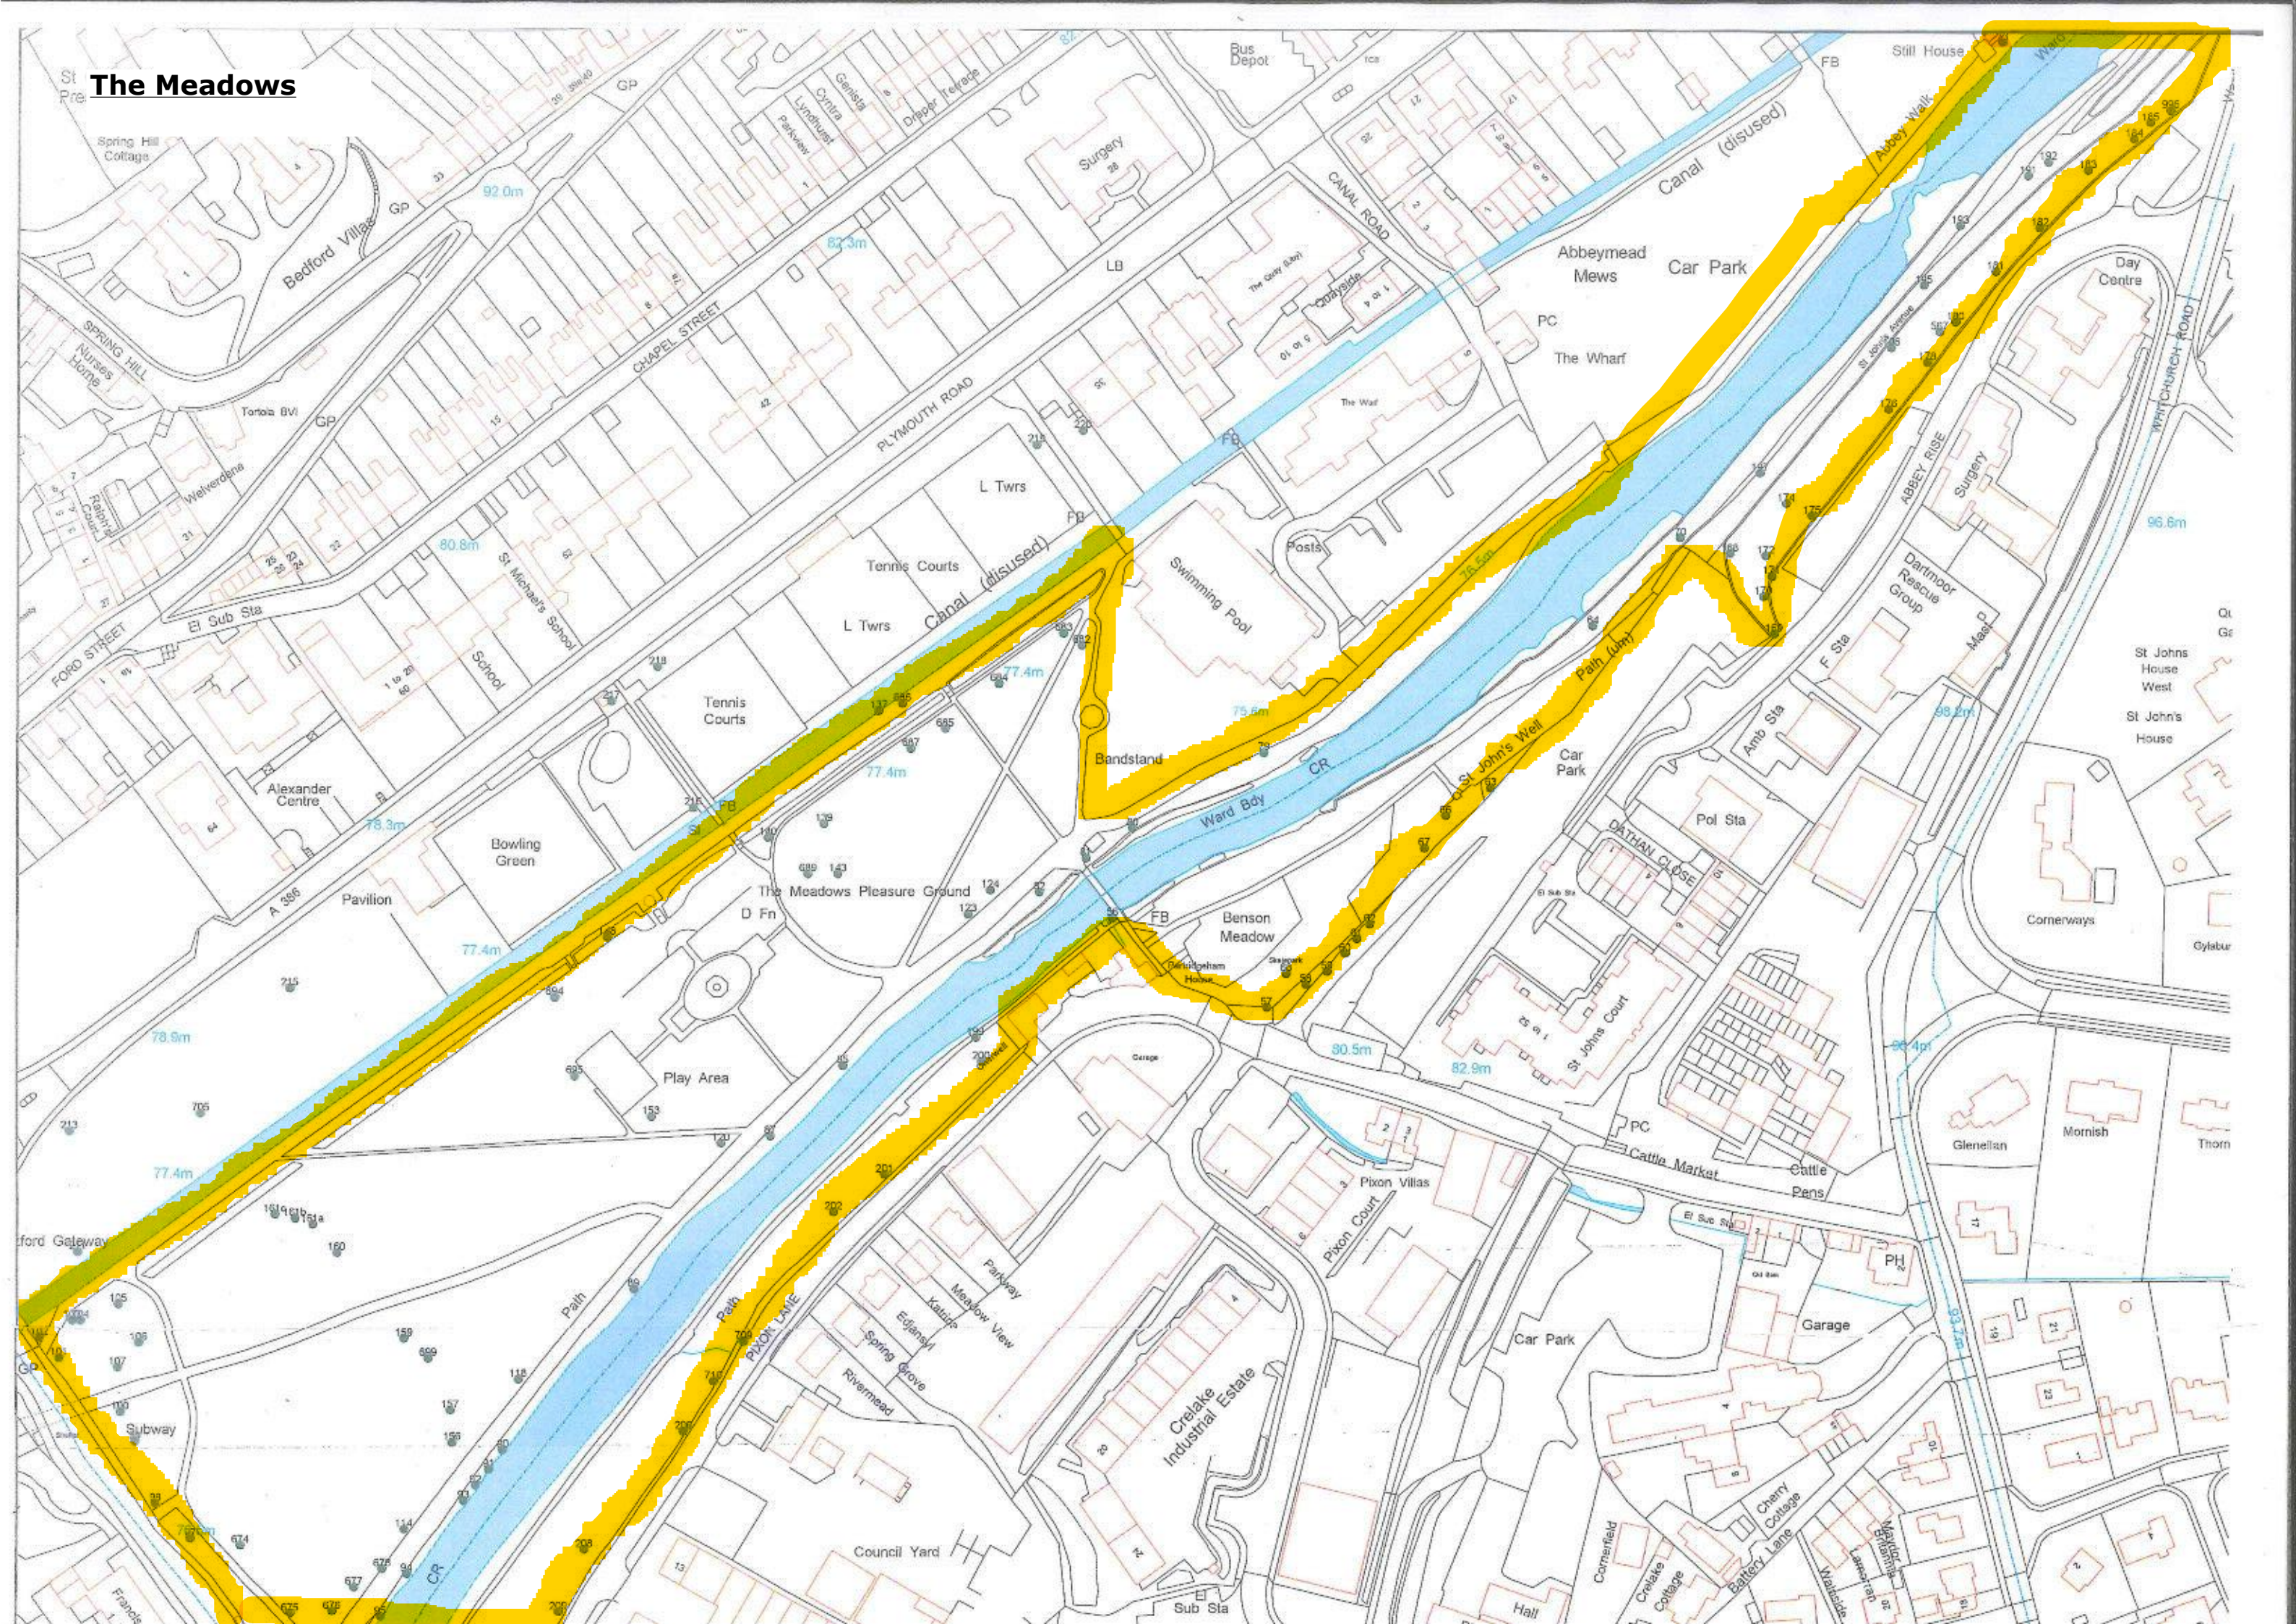

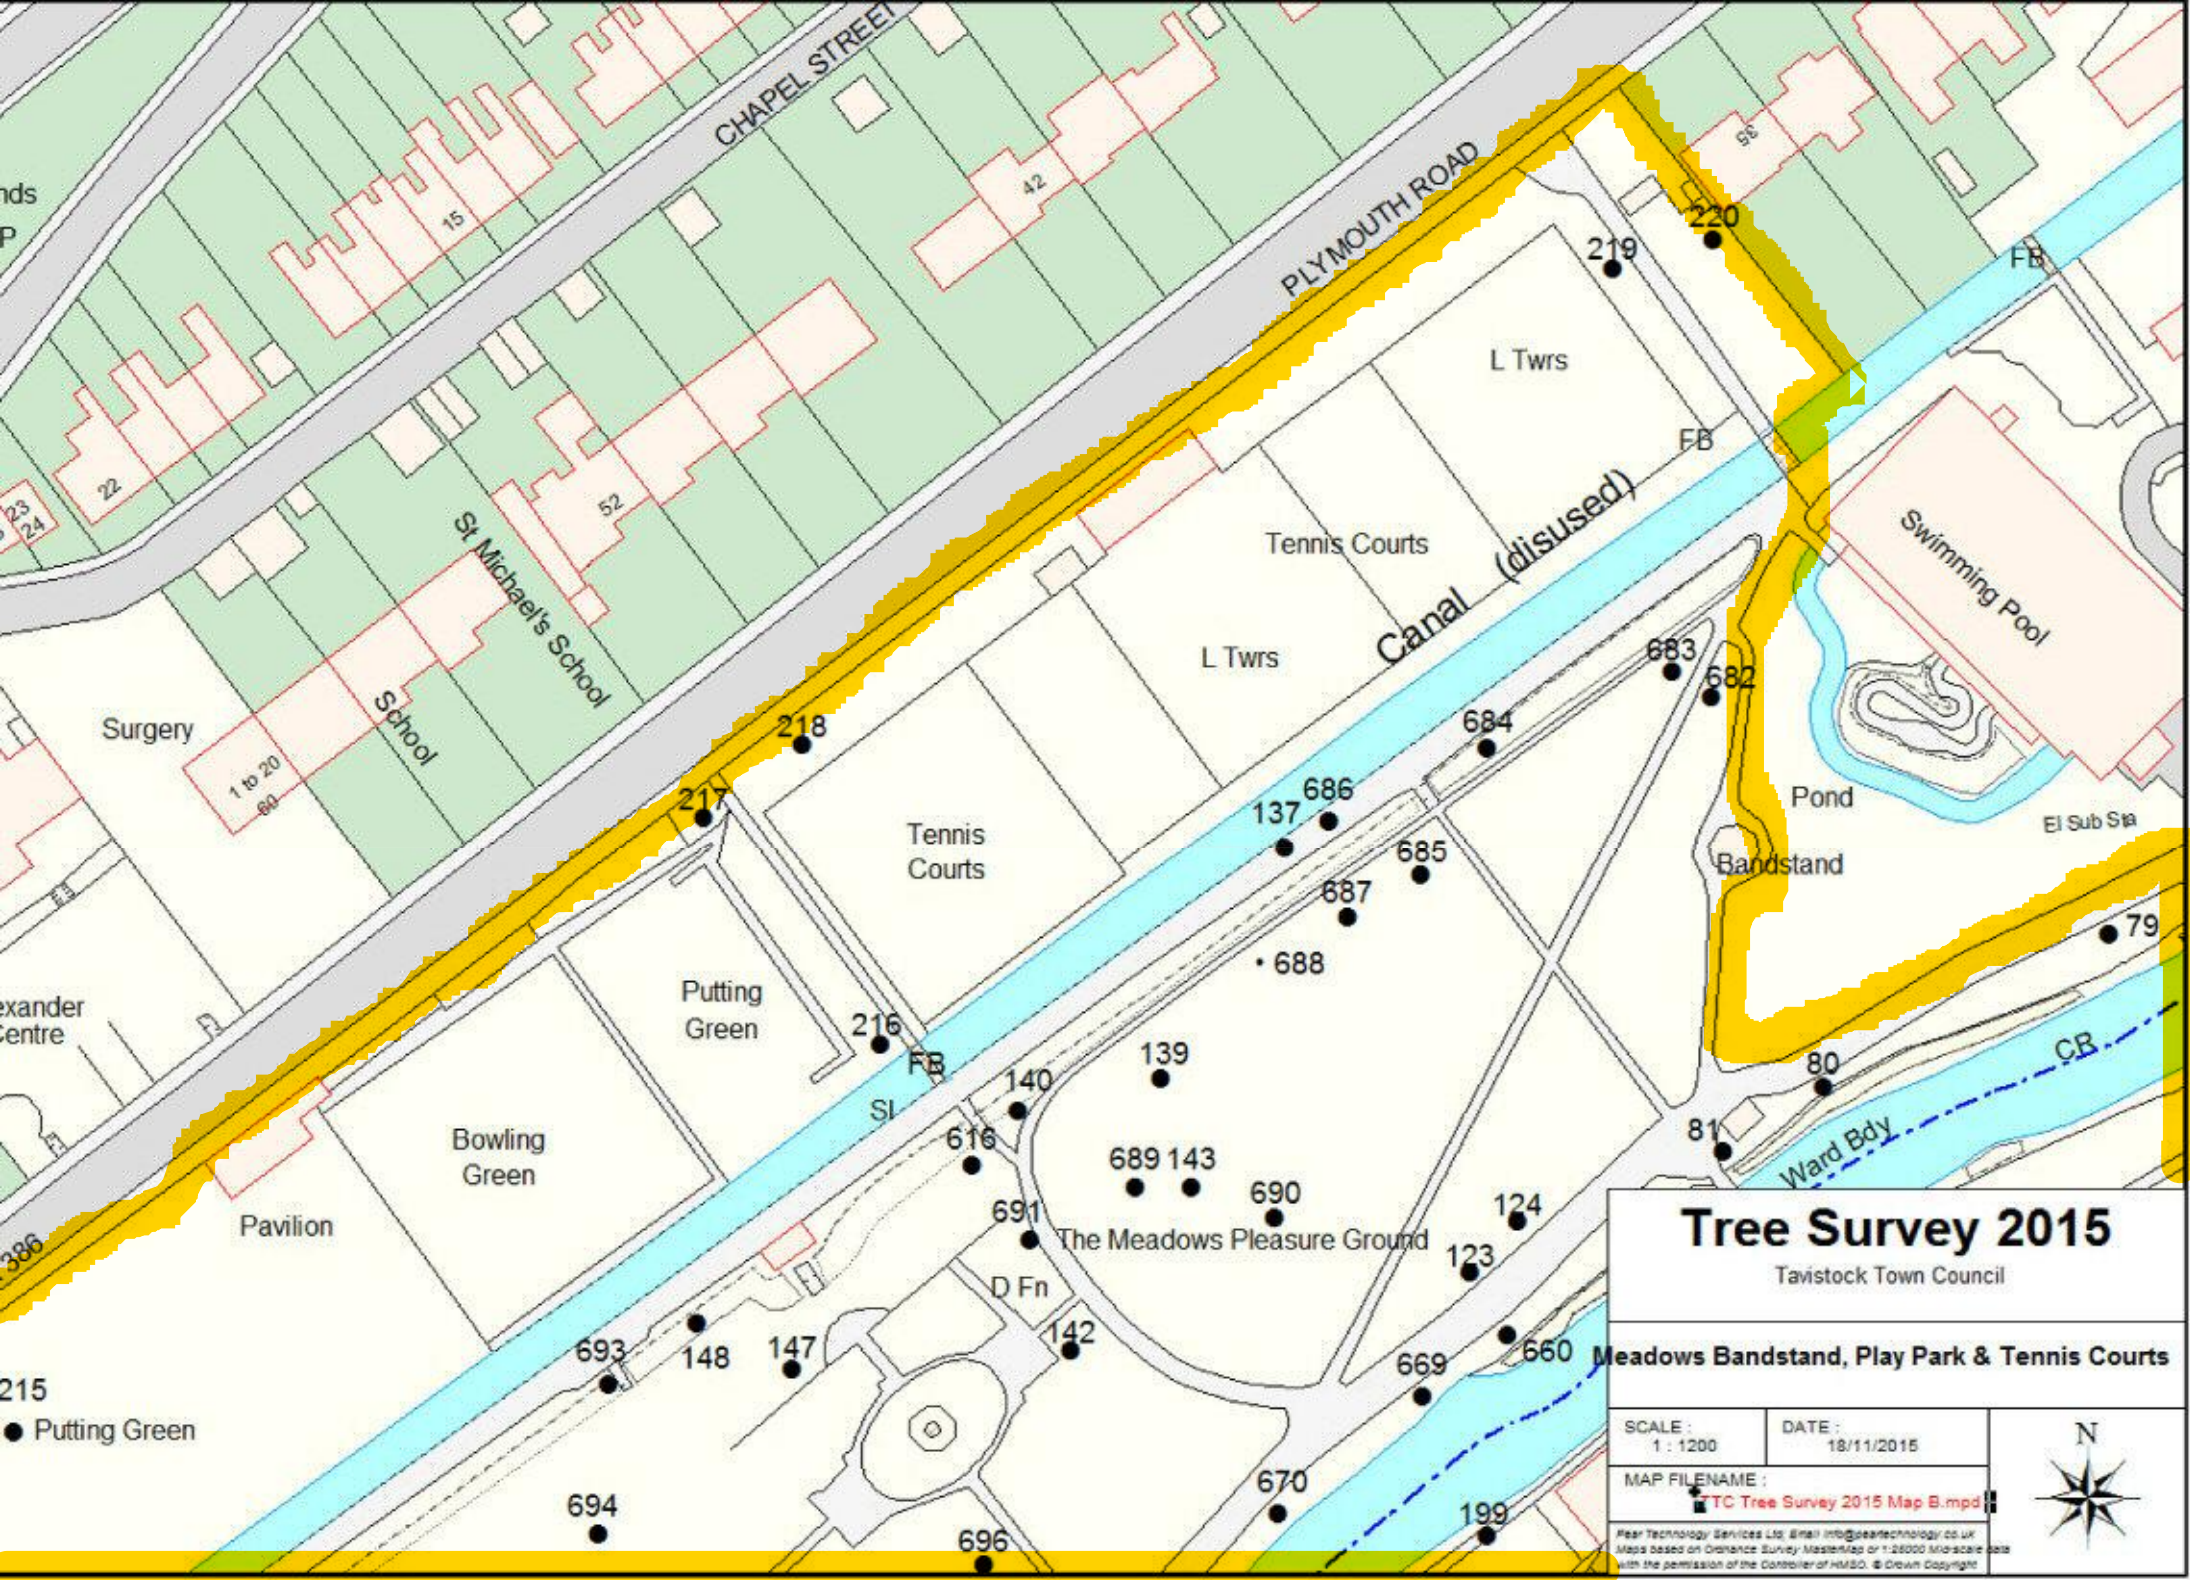

Tree Survey 2015

Tavistock Town Council


Meadows Bandstand, Play Park & Tennis Courts

SCALE: 1 : 1200 DATE: 18/11/2015

MAP FILENAME: TTC Tree Survey 2015 Map B.mxd

Peer Technology Services Ltd. Email: info@peertechnology.co.uk
 Maps based on Ordnance Survey MasterMap or 1:25000 1:50000 scale data
 with the permission of the Controller of HMSO. © Crown Copyright



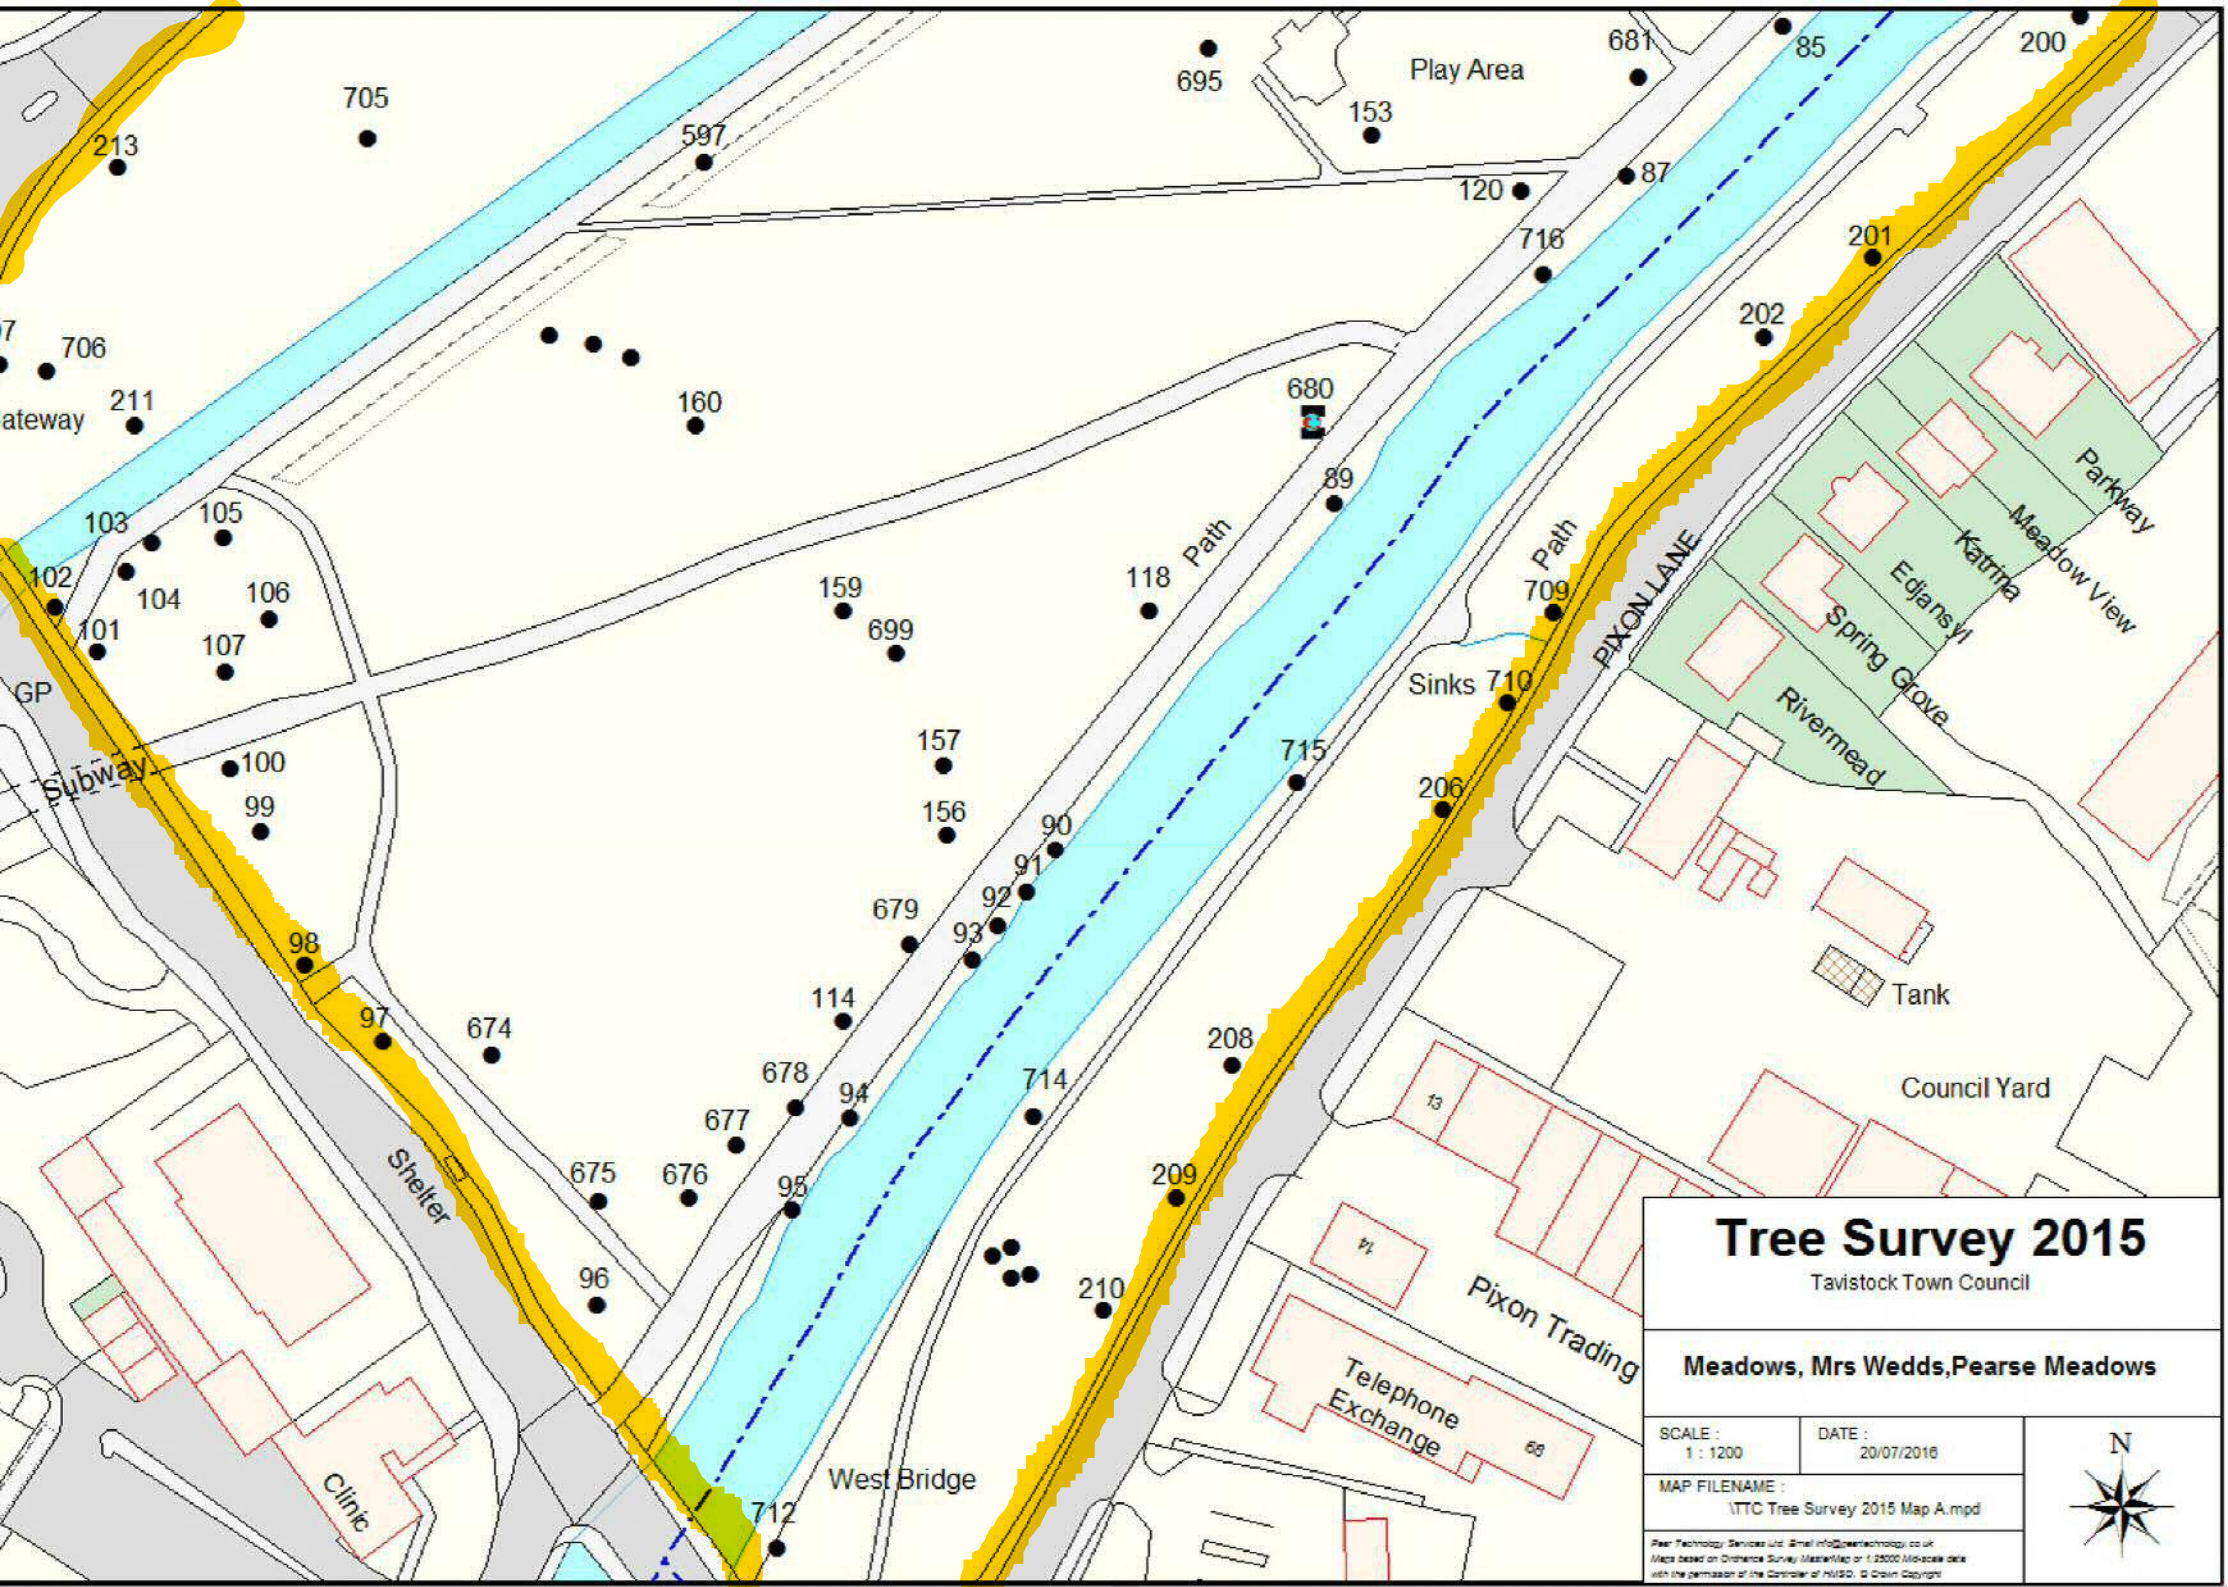

Tree Survey 2015

Tavistock Town Council

Meadows, Mrs Wedds, Pearse Meadows


SCALE : 1 : 1200	DATE : 20/07/2016
MAP FILENAME : TTC Tree Survey 2015 Map A.mpd	



Peer Technology Services Ltd. Email info@peertechnology.co.uk
 Maps based on Ordnance Survey MasterMap or 1:25000 Mosaic data
 with the permission of the Controller of HMSO. © Crown Copyright



Molly Owen Centre

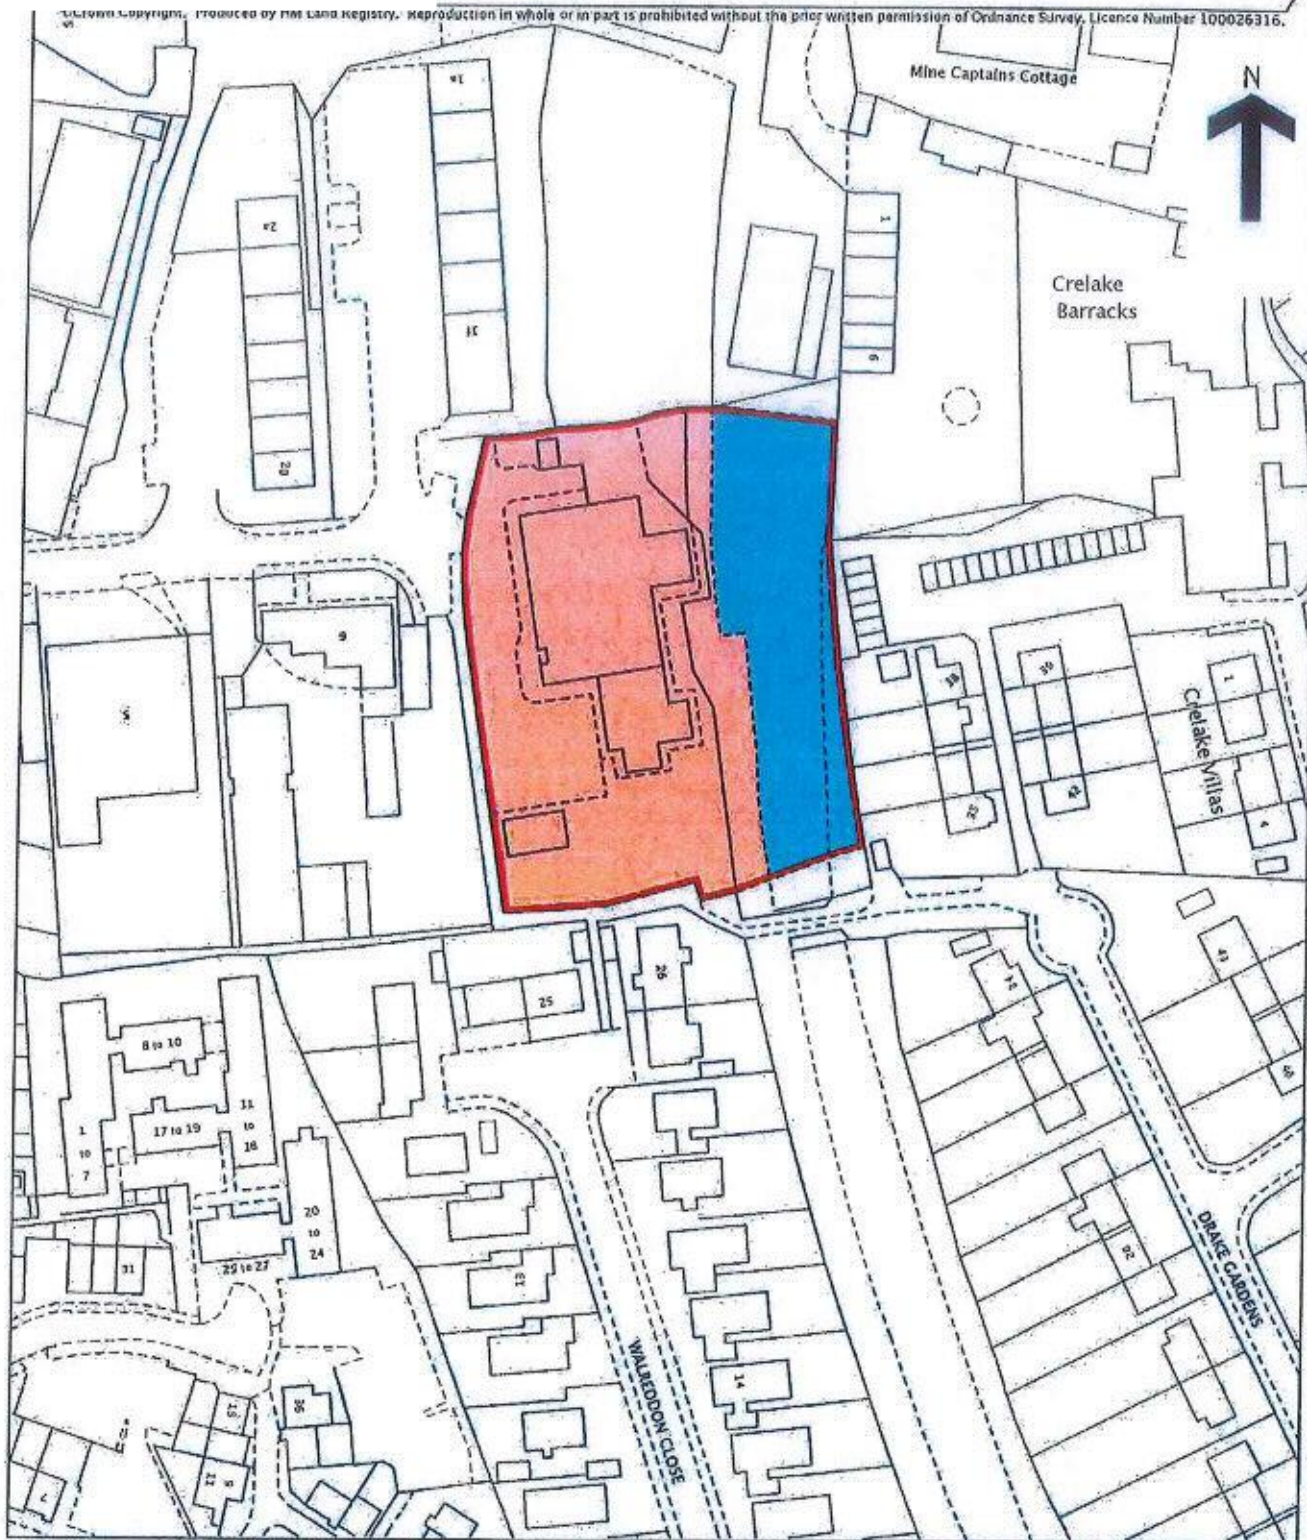

This is a print of the view of the title plan obtained from HM Land Registry showing the state of the title plan on 15 August 2017 at 10:42:23. This title plan shows the general position, not the exact line, of the boundaries. It may be subject to distortions in scale. Measurements scaled from this plan may not match measurements between the same points on the ground.

This title is dealt with by HM Land Registry, Plymouth Office.


Monksmead

Land Registry
Official copy of
title plan

Title number **DN574537**
Ordnance Survey map reference **SX4773NW**
Scale **1:1250** enlarged from 1:2500
Administrative area **Devon: West Devon**



© Crown Copyright. Produced by Land Registry. Reproduction in whole or in part is prohibited without the prior written permission of Ordnance Survey. Licence Number 100026316.

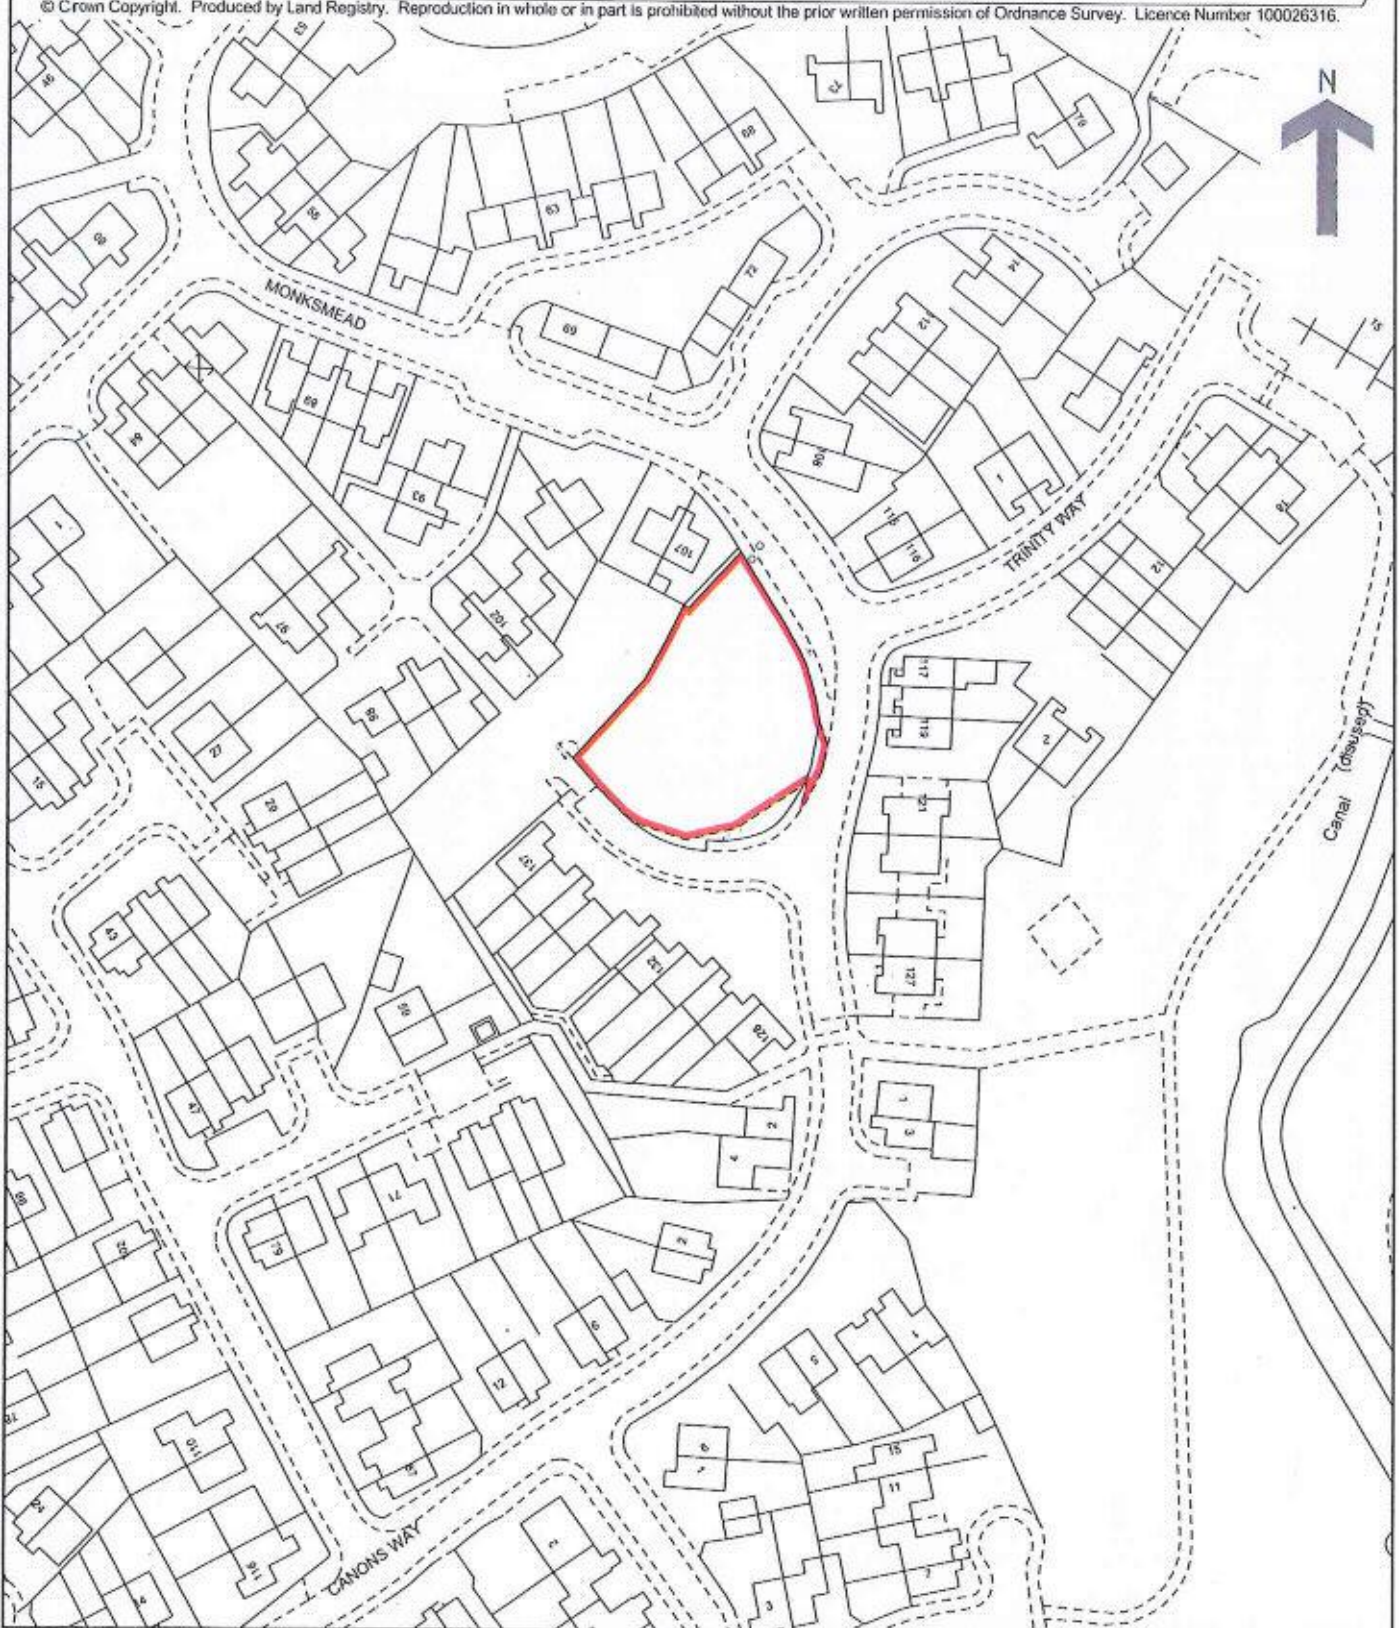

This official copy issued on 23 July 2008 shows the state of this title plan on 23 July 2008 at 14:46:50. It is admissible in evidence to the same extent as the original (s.67 Land Registration Act 2002).

This title plan shows the general position, not the exact line, of the boundaries. It may be subject to distortions in scale. Measurements scaled from this plan may not match measurements between the same points on the ground. See Land Registry Public Guide 19 - Title Plans and Boundaries.

This title is dealt with by Land Registry, Plymouth Office.