


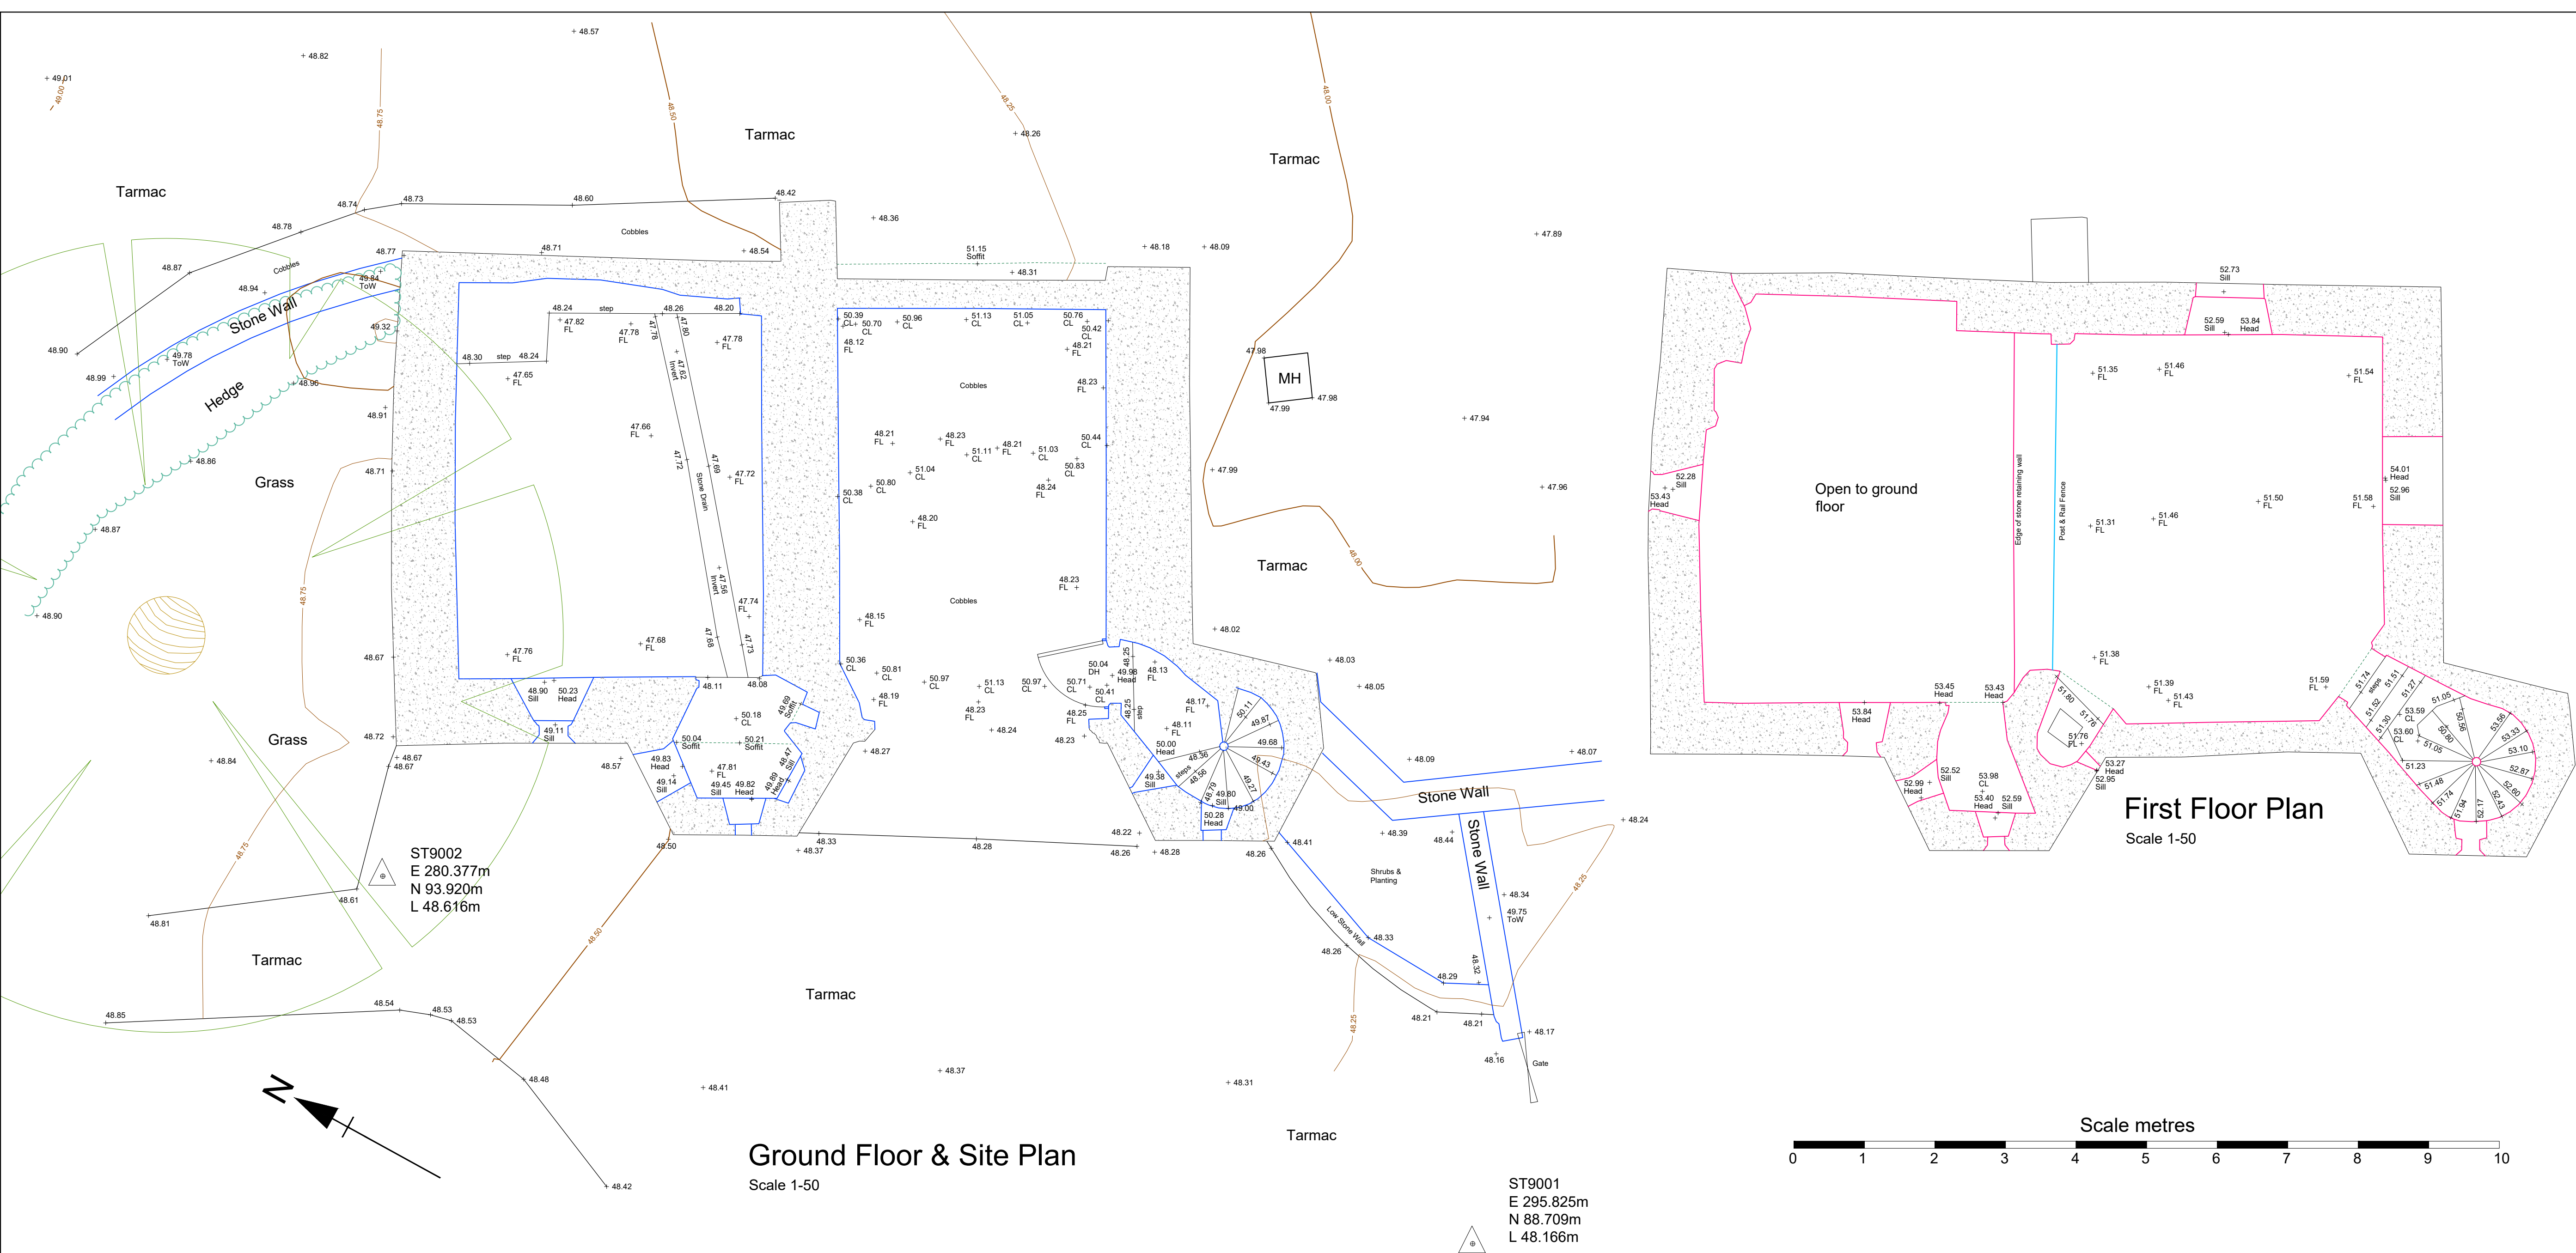

- Notes
1. Survey set to arbitrary grid and level datum. Grid orientated to magnetic North.
  2. Dimensions and elevations in metres.
  3. Boundary features shown on this plan may not delineate legal boundaries.
  4. While every effort has been made to survey all areas of the site, no responsibility can be accepted for errors and omissions caused by detail being obscured or not accessible at the time of the survey.

KEY

- CV Cover Level
- CL Ceiling Level
- CWT Cold Water Tank
- EP Electric Pole
- EM Electricity Meter
- FH Fire Hydrant
- FL Floor Level
- FC Floor Ceiling Distance
- FP Fireplace
- G Gully
- Gas Gas cover
- HWT Hot Water Tank
- IV Invert Level
- L Light Fitting
- LP Lightning Pole
- MH Manhole
- PO Timber Post
- R Radiator
- RE Rodding Eye
- RWP Rainwater Pipe
- SP Sign Pole
- SV Sluice valve cover
- SVP Soil Vent Pipe
- Tob Top of Blank
- ToF Top of Fence
- ToH Top of Hedge
- ToT Top of Tree
- ToW Top of Wall
- TP Telegraph Pole
- V Vent
- VWP Vented Waste Pipe
- WL Water Level
- WM / SC Water meter / stop cock
- Hedge / Vegetation
- Tree Canopy
- Building Eaves
- Open sided building
- Top / Bottom embankment
- Post & rail fence (timber)
- Chickenshire fence
- Chainlink fence
- Picket fence
- Post & wire fence
- Security fence
- Timber panel fence
- Overhead Electricity
- Overhead Telephone
- Survey Station / Benchmark
- Tree Deciduous or Evergreen & Trunk diameter
- Tree Fir / Pine & Trunk diameter
- Shrub / bush
- Embankment
- Stone / Cob Wall
- Block / Brick Wall
- Stud or Lath Wall

|    |             |    |  |          |
|----|-------------|----|--|----------|
| 01 | First Issue | JP |  | 00/00/00 |
|----|-------------|----|--|----------|

| Issue | Description | Drawn | Chkd | Date |
|-------|-------------|-------|------|------|
|-------|-------------|-------|------|------|

Client  
**Le Page Architects**

Project  
**Betsy Grimble Tower  
Tavistock**

Title  
**Measured Survey**

PRESTON ENGINEERING SURVEY

Site Engineering Land Surveying Measured Building Surveys  
Trelodya House Lewannick Launceston  
Cornwall PL15 7QD  
Tel: 01566 782 149  
Mob: 07791 889 823  
email: prestonengsurvey@yahoo.co.uk  
web: www.prestonengsurvey.co.uk

| Scale (A1) | Date        | Datum |
|------------|-------------|-------|
| As Shown   | 24-01-17    | Local |
| Job Code   | Drawing No. | Issue |
| 0921       | 0001        | 1st   |